


MIDDLE BLOCK


CRECHE AREA: 156m²

Creche
1 : 100

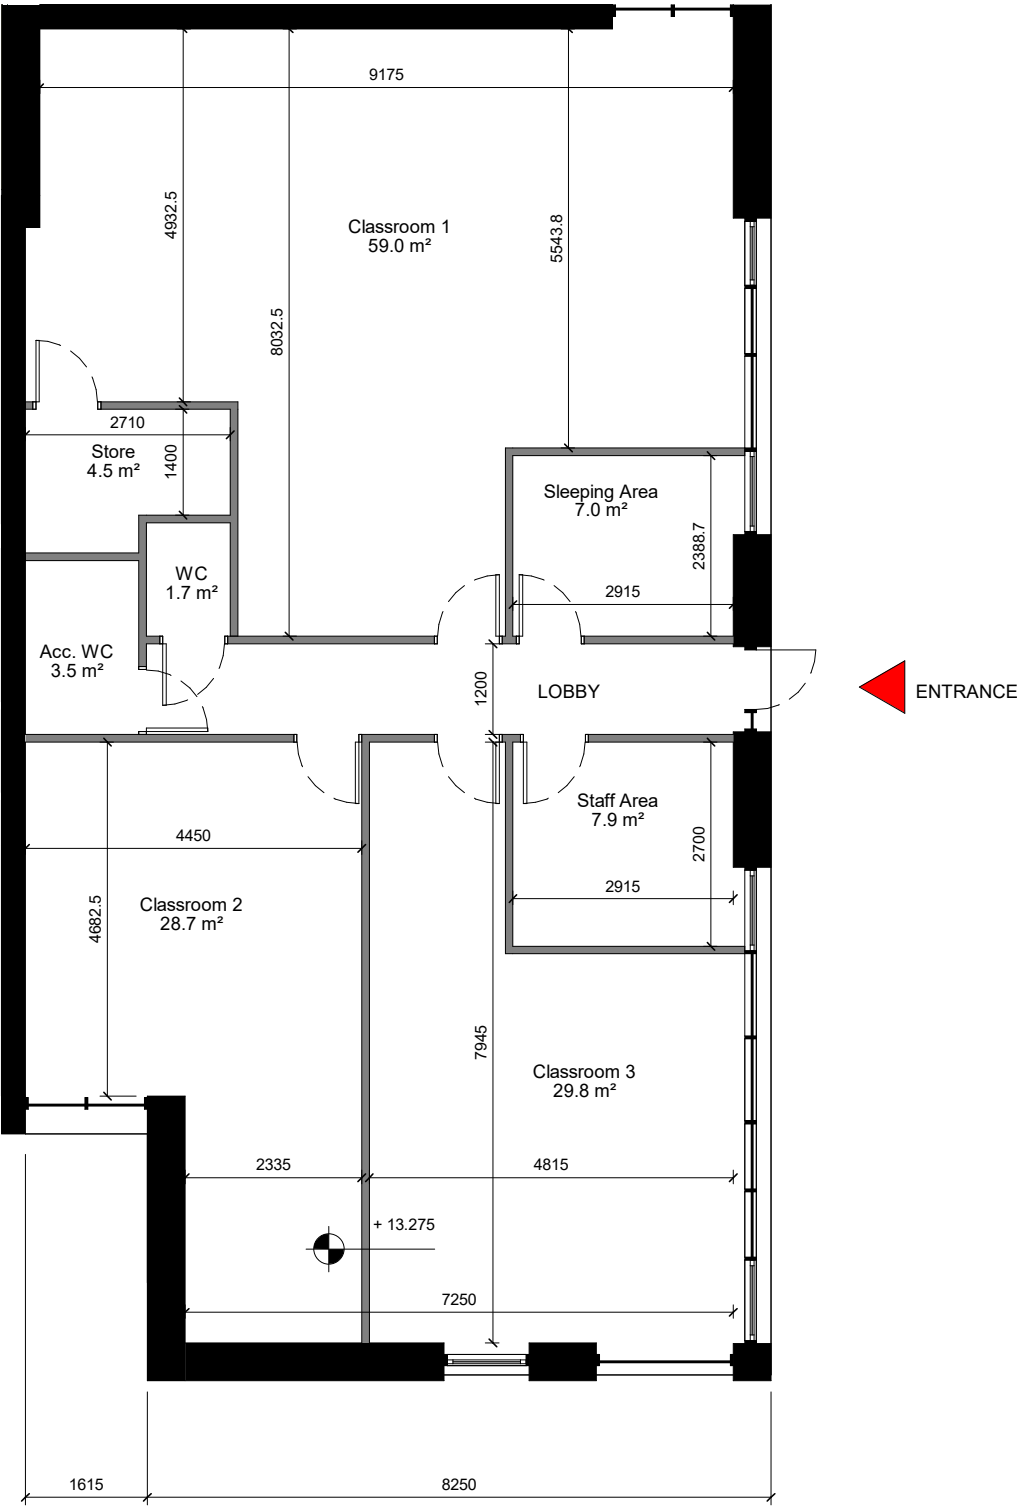

Notes:

- Do not scale from this drawing. Use figured dimensions in all cases.
- Verify dimensions on site and report any discrepancies to the Architect immediately.
- This drawing to be read in conjunction with the Architect's Specification.
- © This drawing is copyright and may only be reproduced with the Architect's permission.

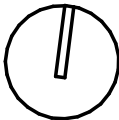

NORTH



Douglas Business Centre,
Carrigaline Rd,
Douglas, Cork,
T12 P088
T: + 353 (0)21 436 2922
W: www.reddyarchitecture.com
E: info@reddyarchitecture.com

Client Details:
The Land Development Agency (LDA)

Project Details:
LDA Wilton, Sarsfield Road LRD
Lands Adjoining the ESB Networks DAC Office, at
Farrandahadore More, Sarsfield Road, Wilton Cork
City

Job No. P23-081C	Sheet Size: A3_	Scale @A3 1 : 100	Status P3	Purpose of Issue PLANNING PERMISSION
Issue Date: JAN 2025	Drawn By: A. Keniry	Reviewed By: P. Mulligan	Project - System - Spatial Zone - Level - Type - Originator - Role - Number WLT-06-MB-00-DR-RAU-AR-1308	Revision P3