

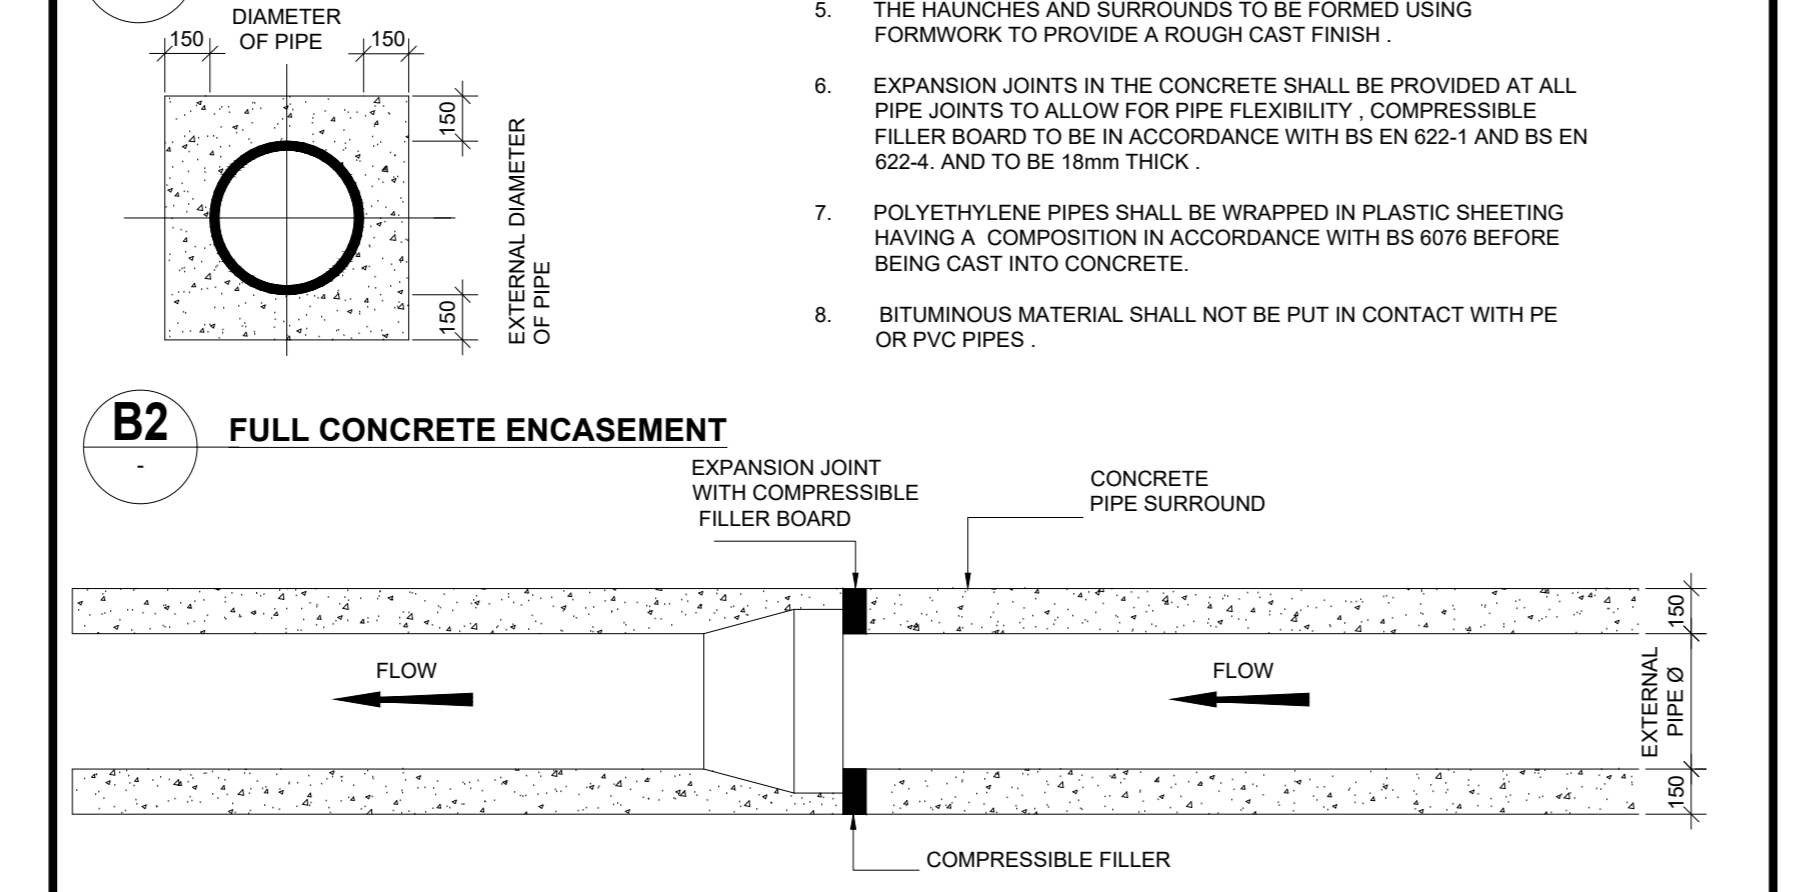
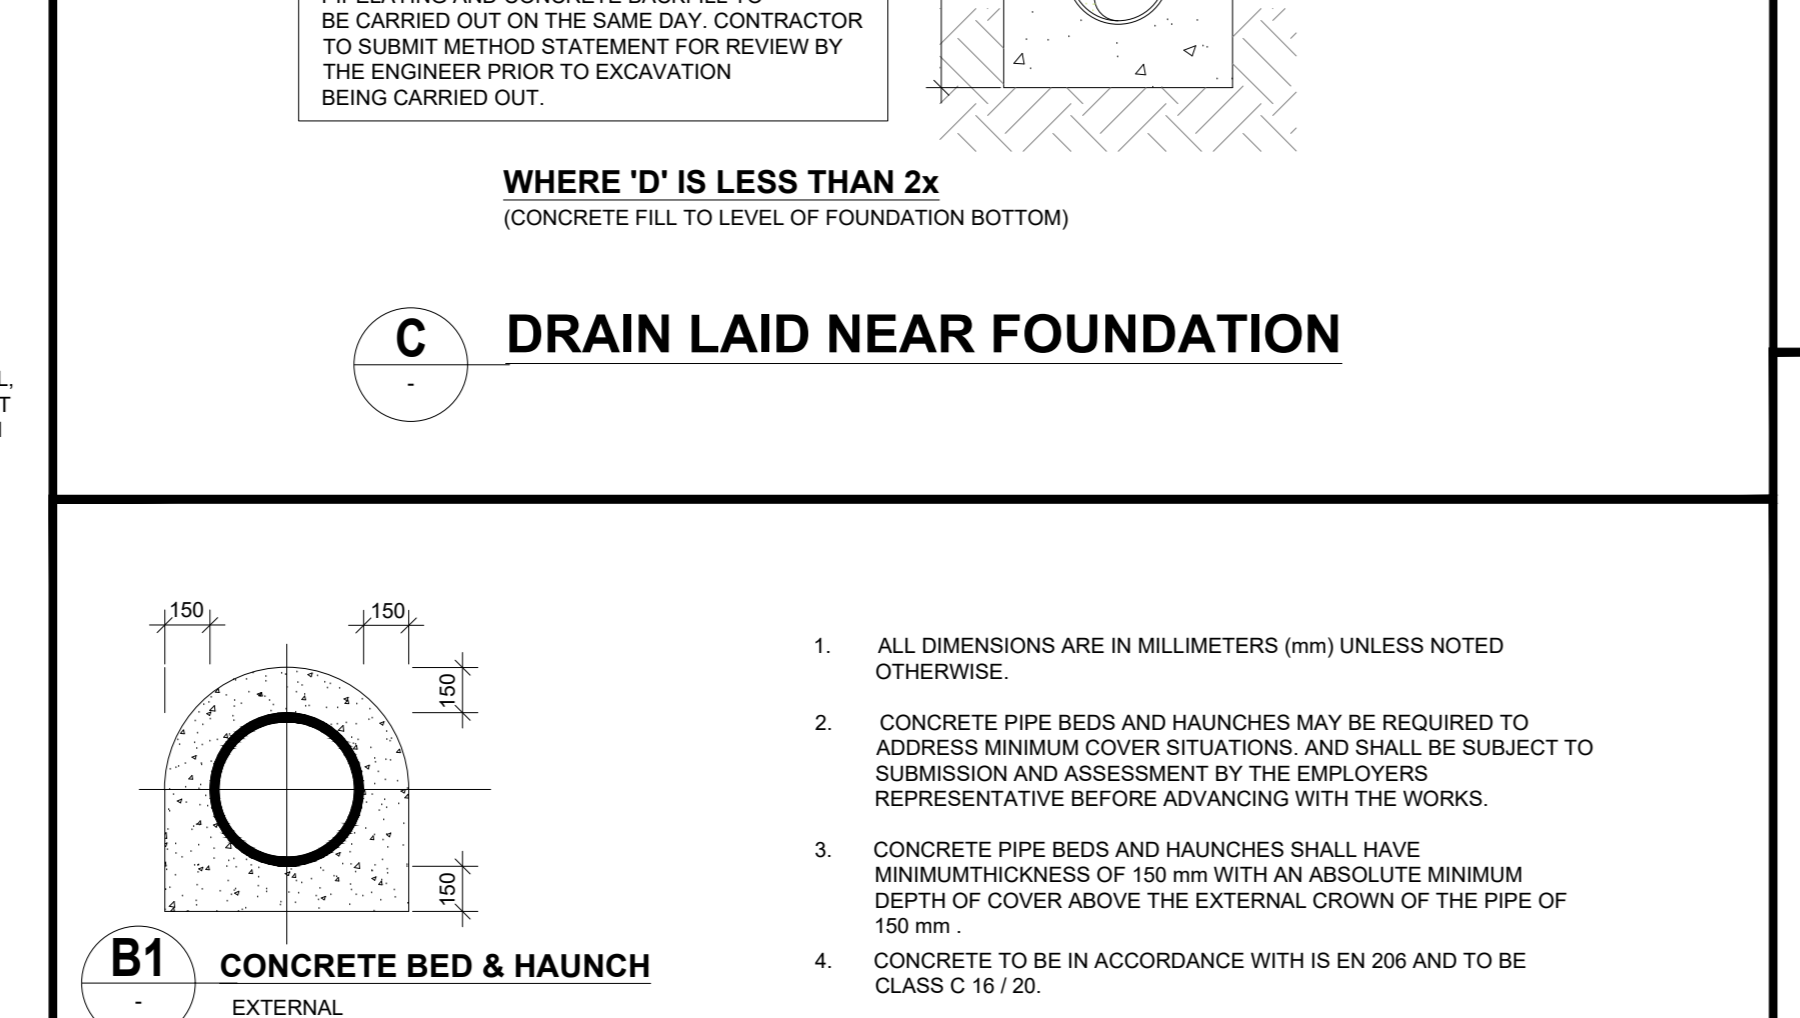
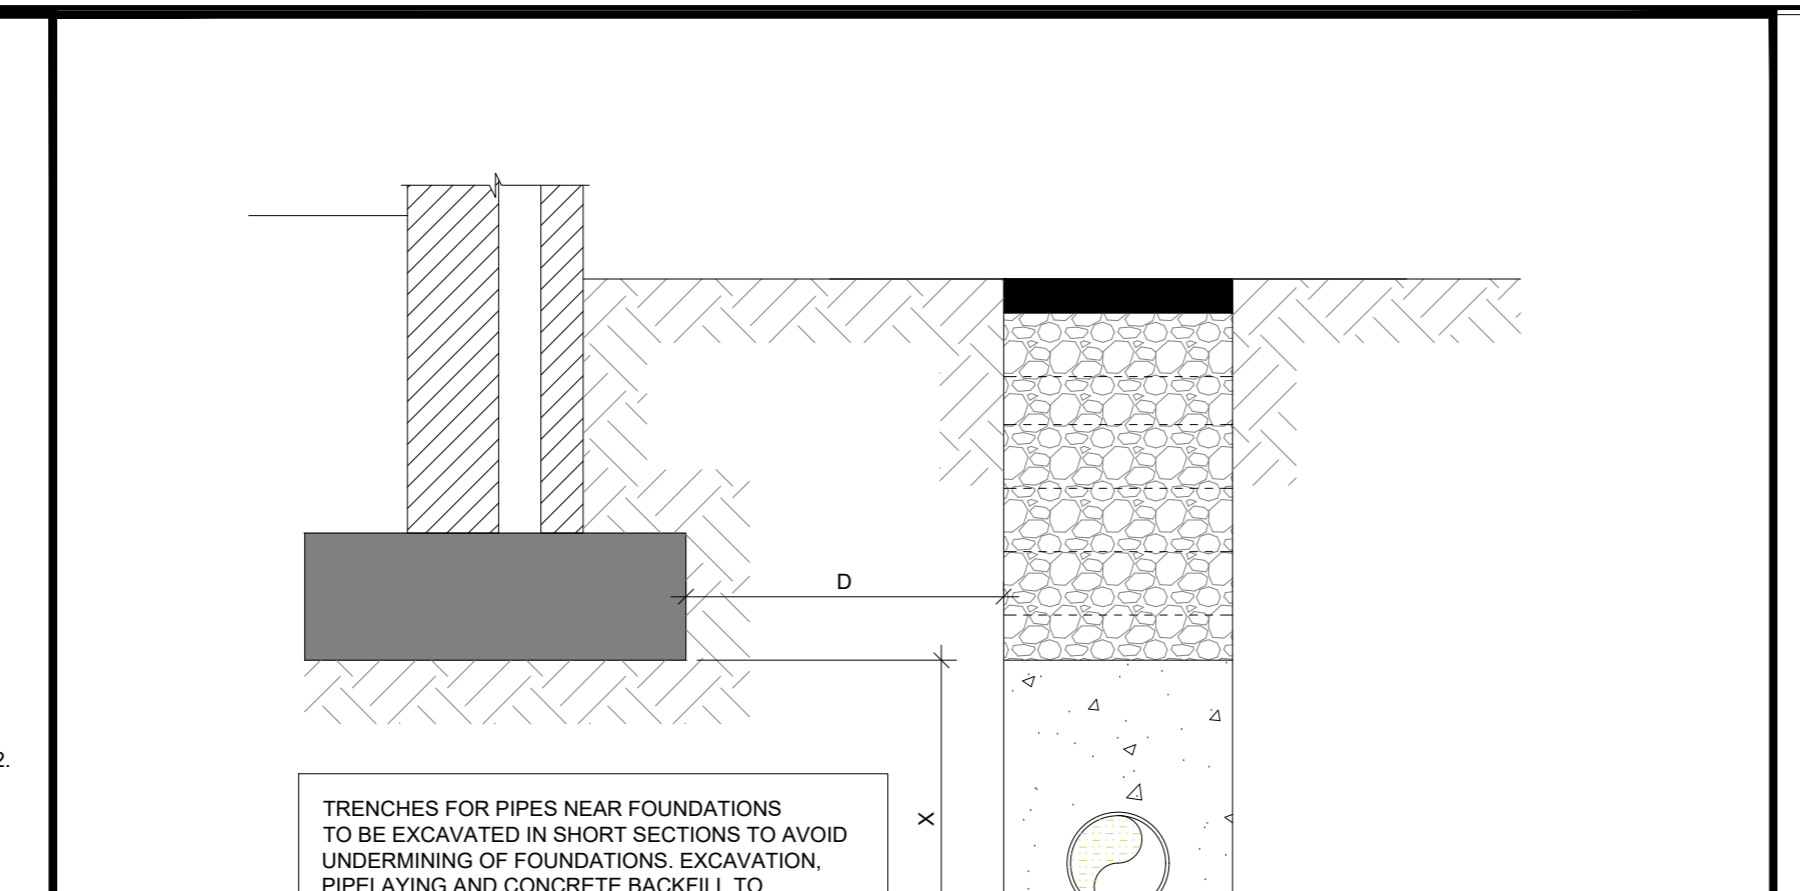
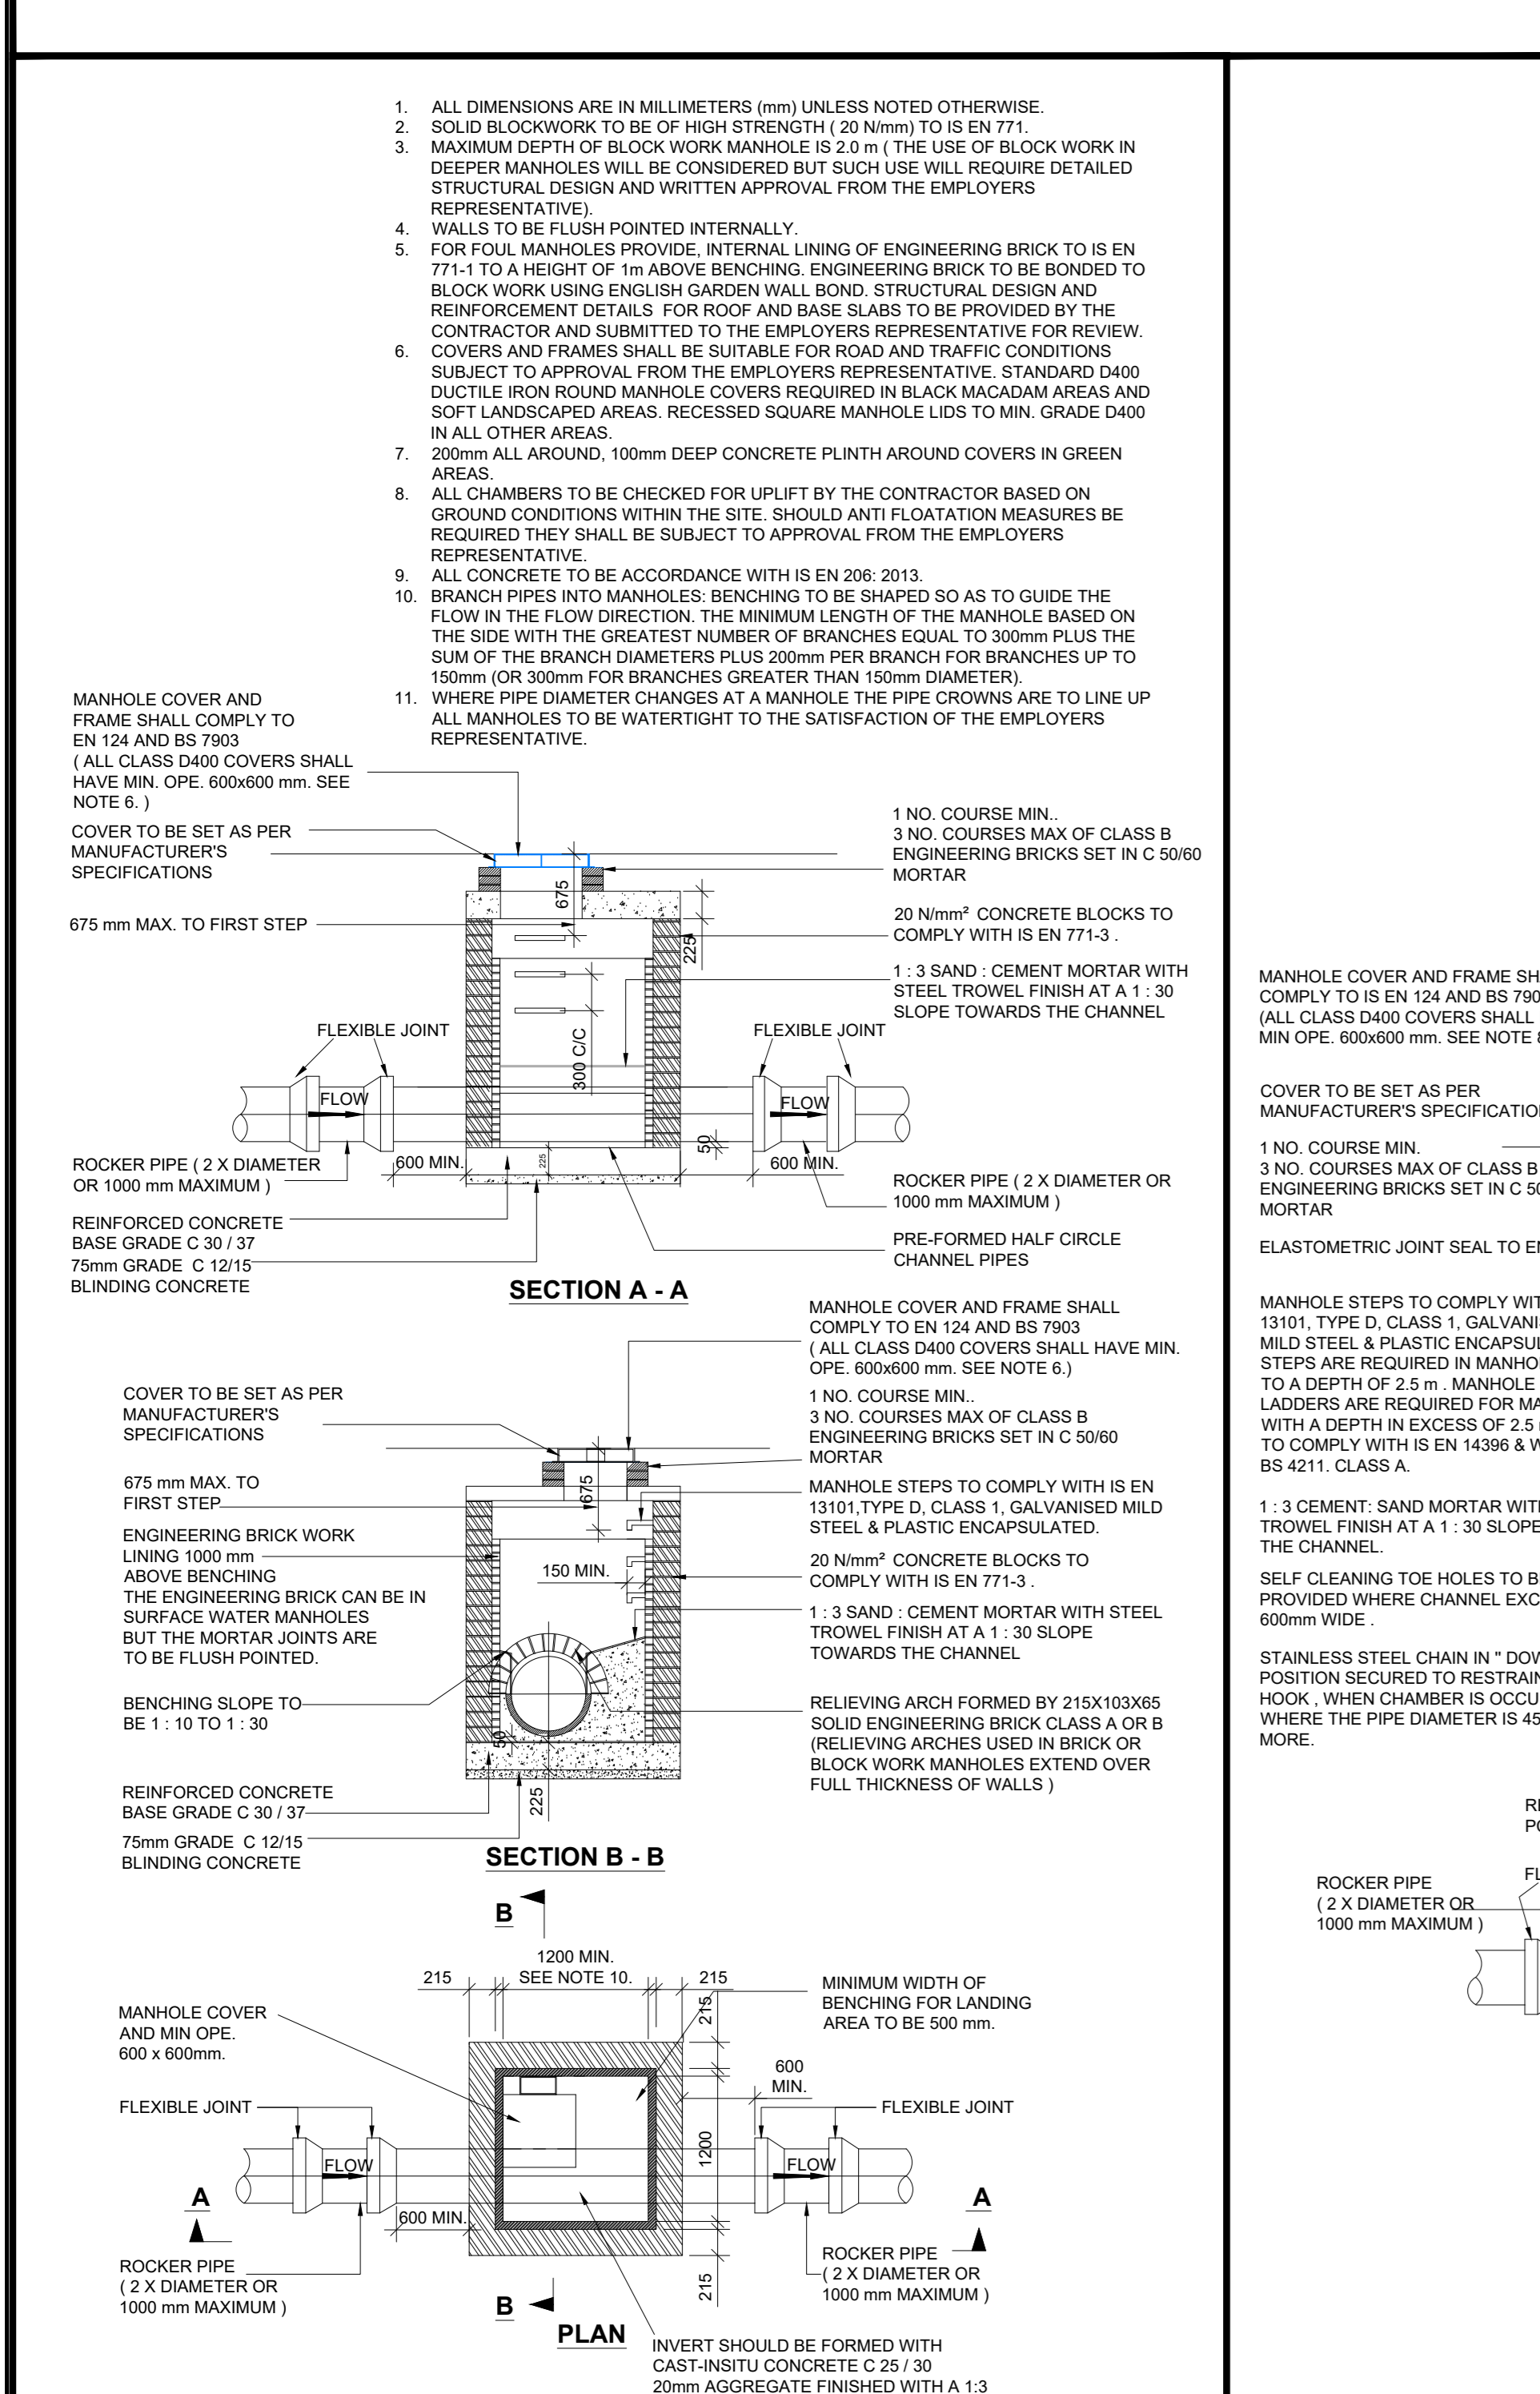
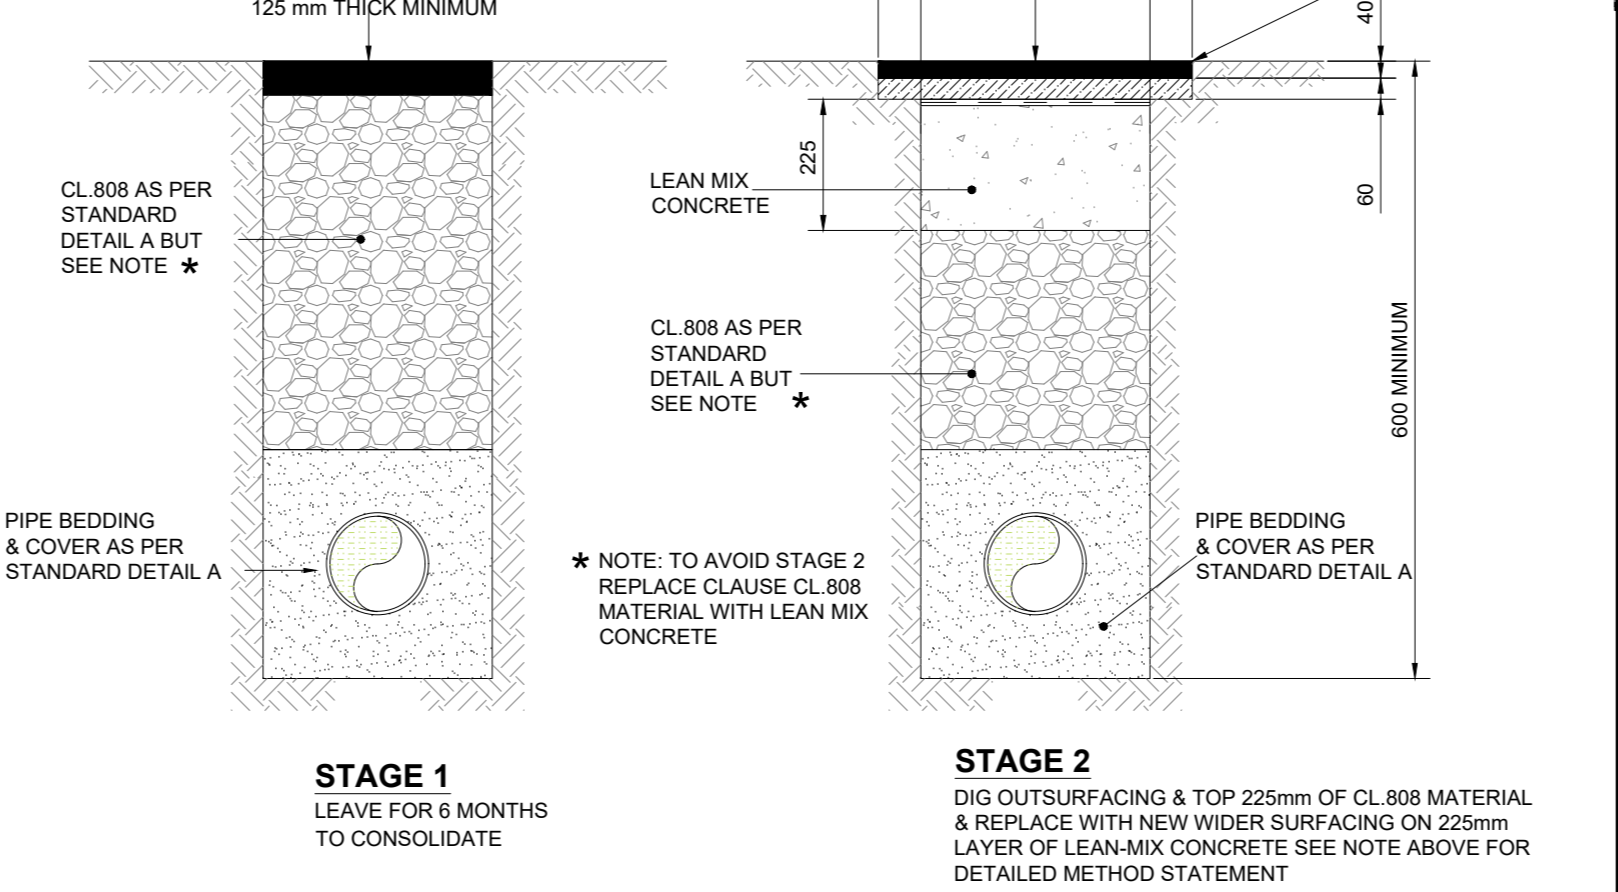
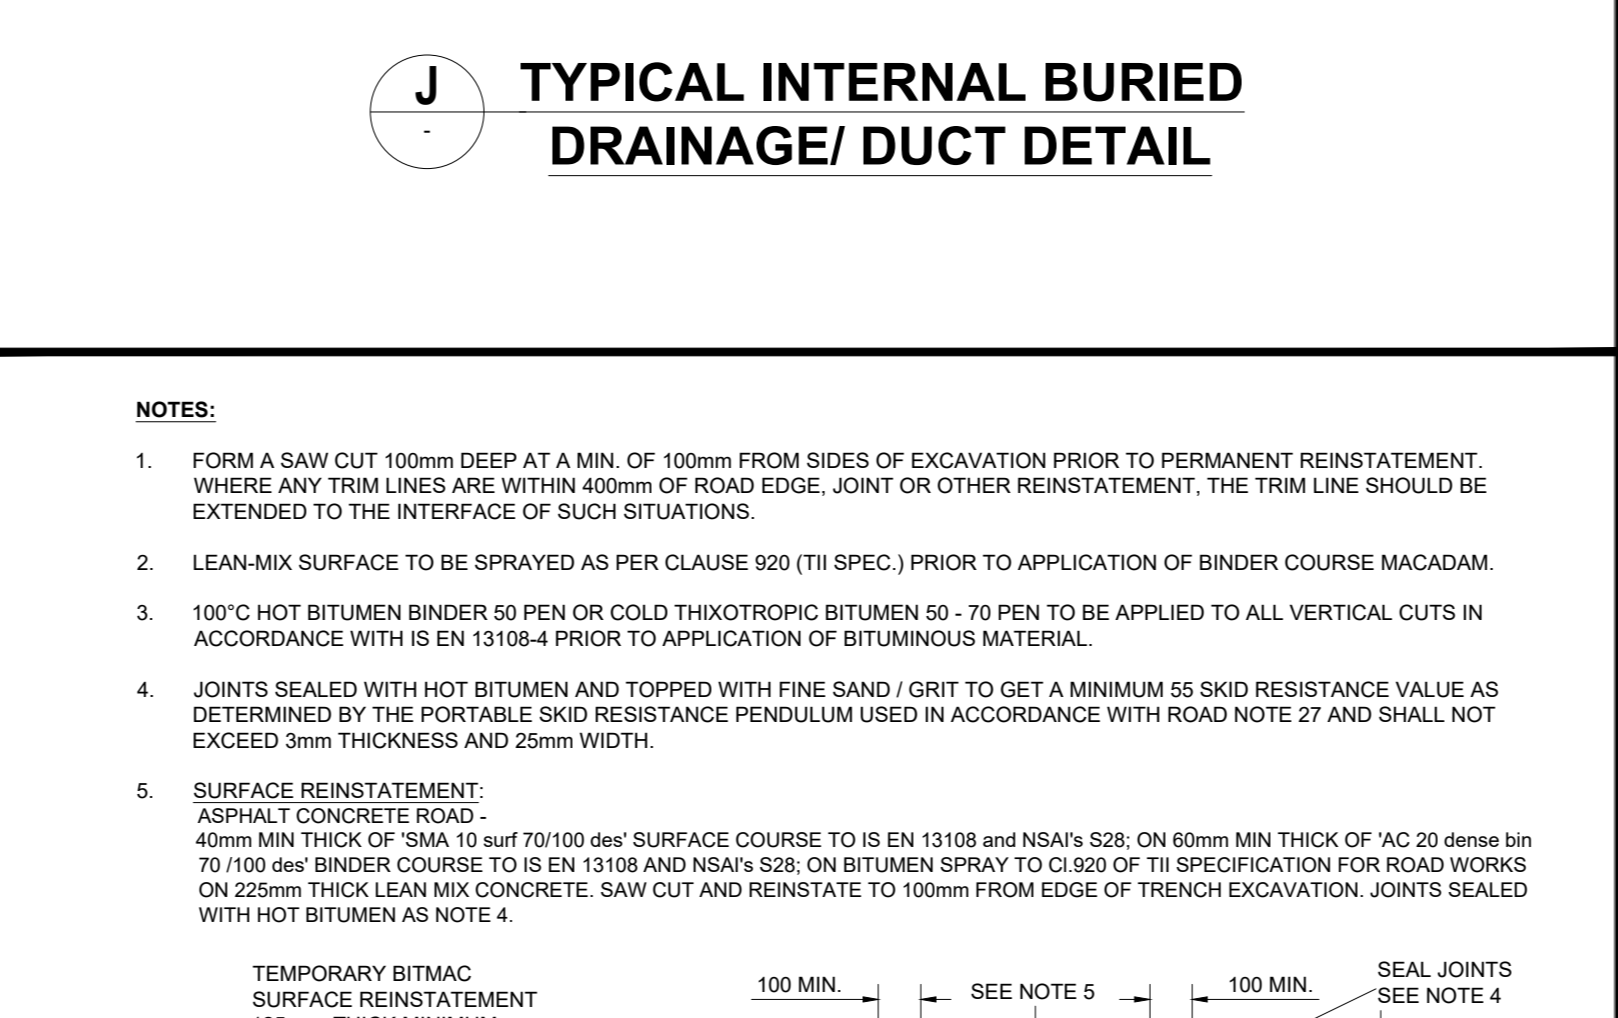


PIPE MATERIALS	
PIPE DIAMETER A (mm)	TRENCH WIDTH B (mm)
80 RISING MAIN	SEE NOTE 10
100	600
150	600
200	600
250	750
300	750
350	750
400	900
450	900
750	1500





A TRENCH BACKFILL AND BEDDING

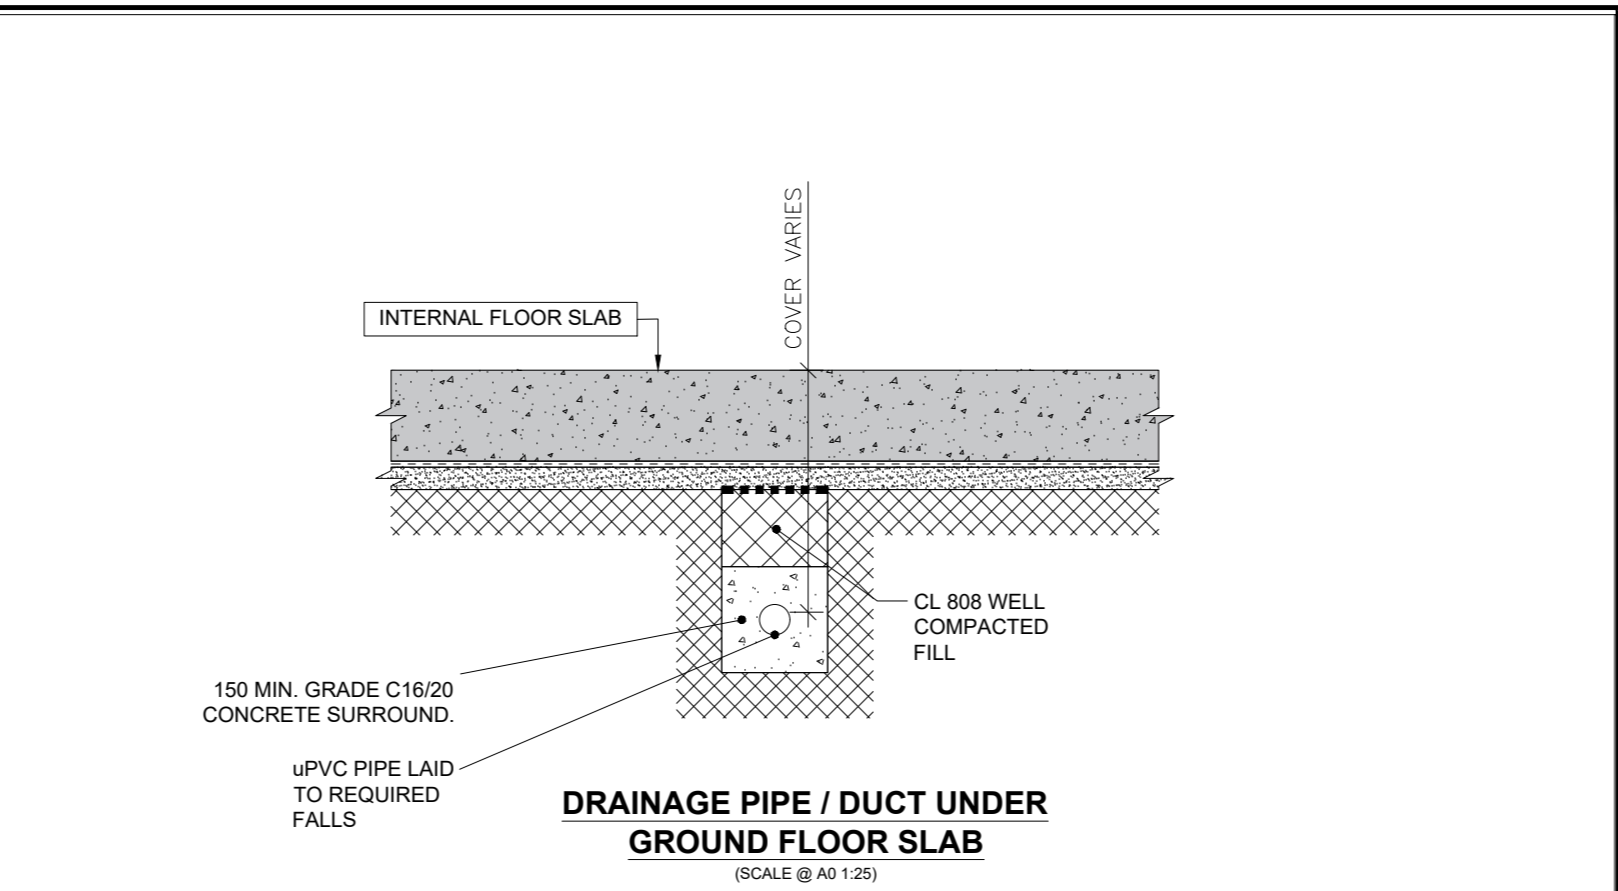

B CONCRETE HAUNCH, BED & SURROUND

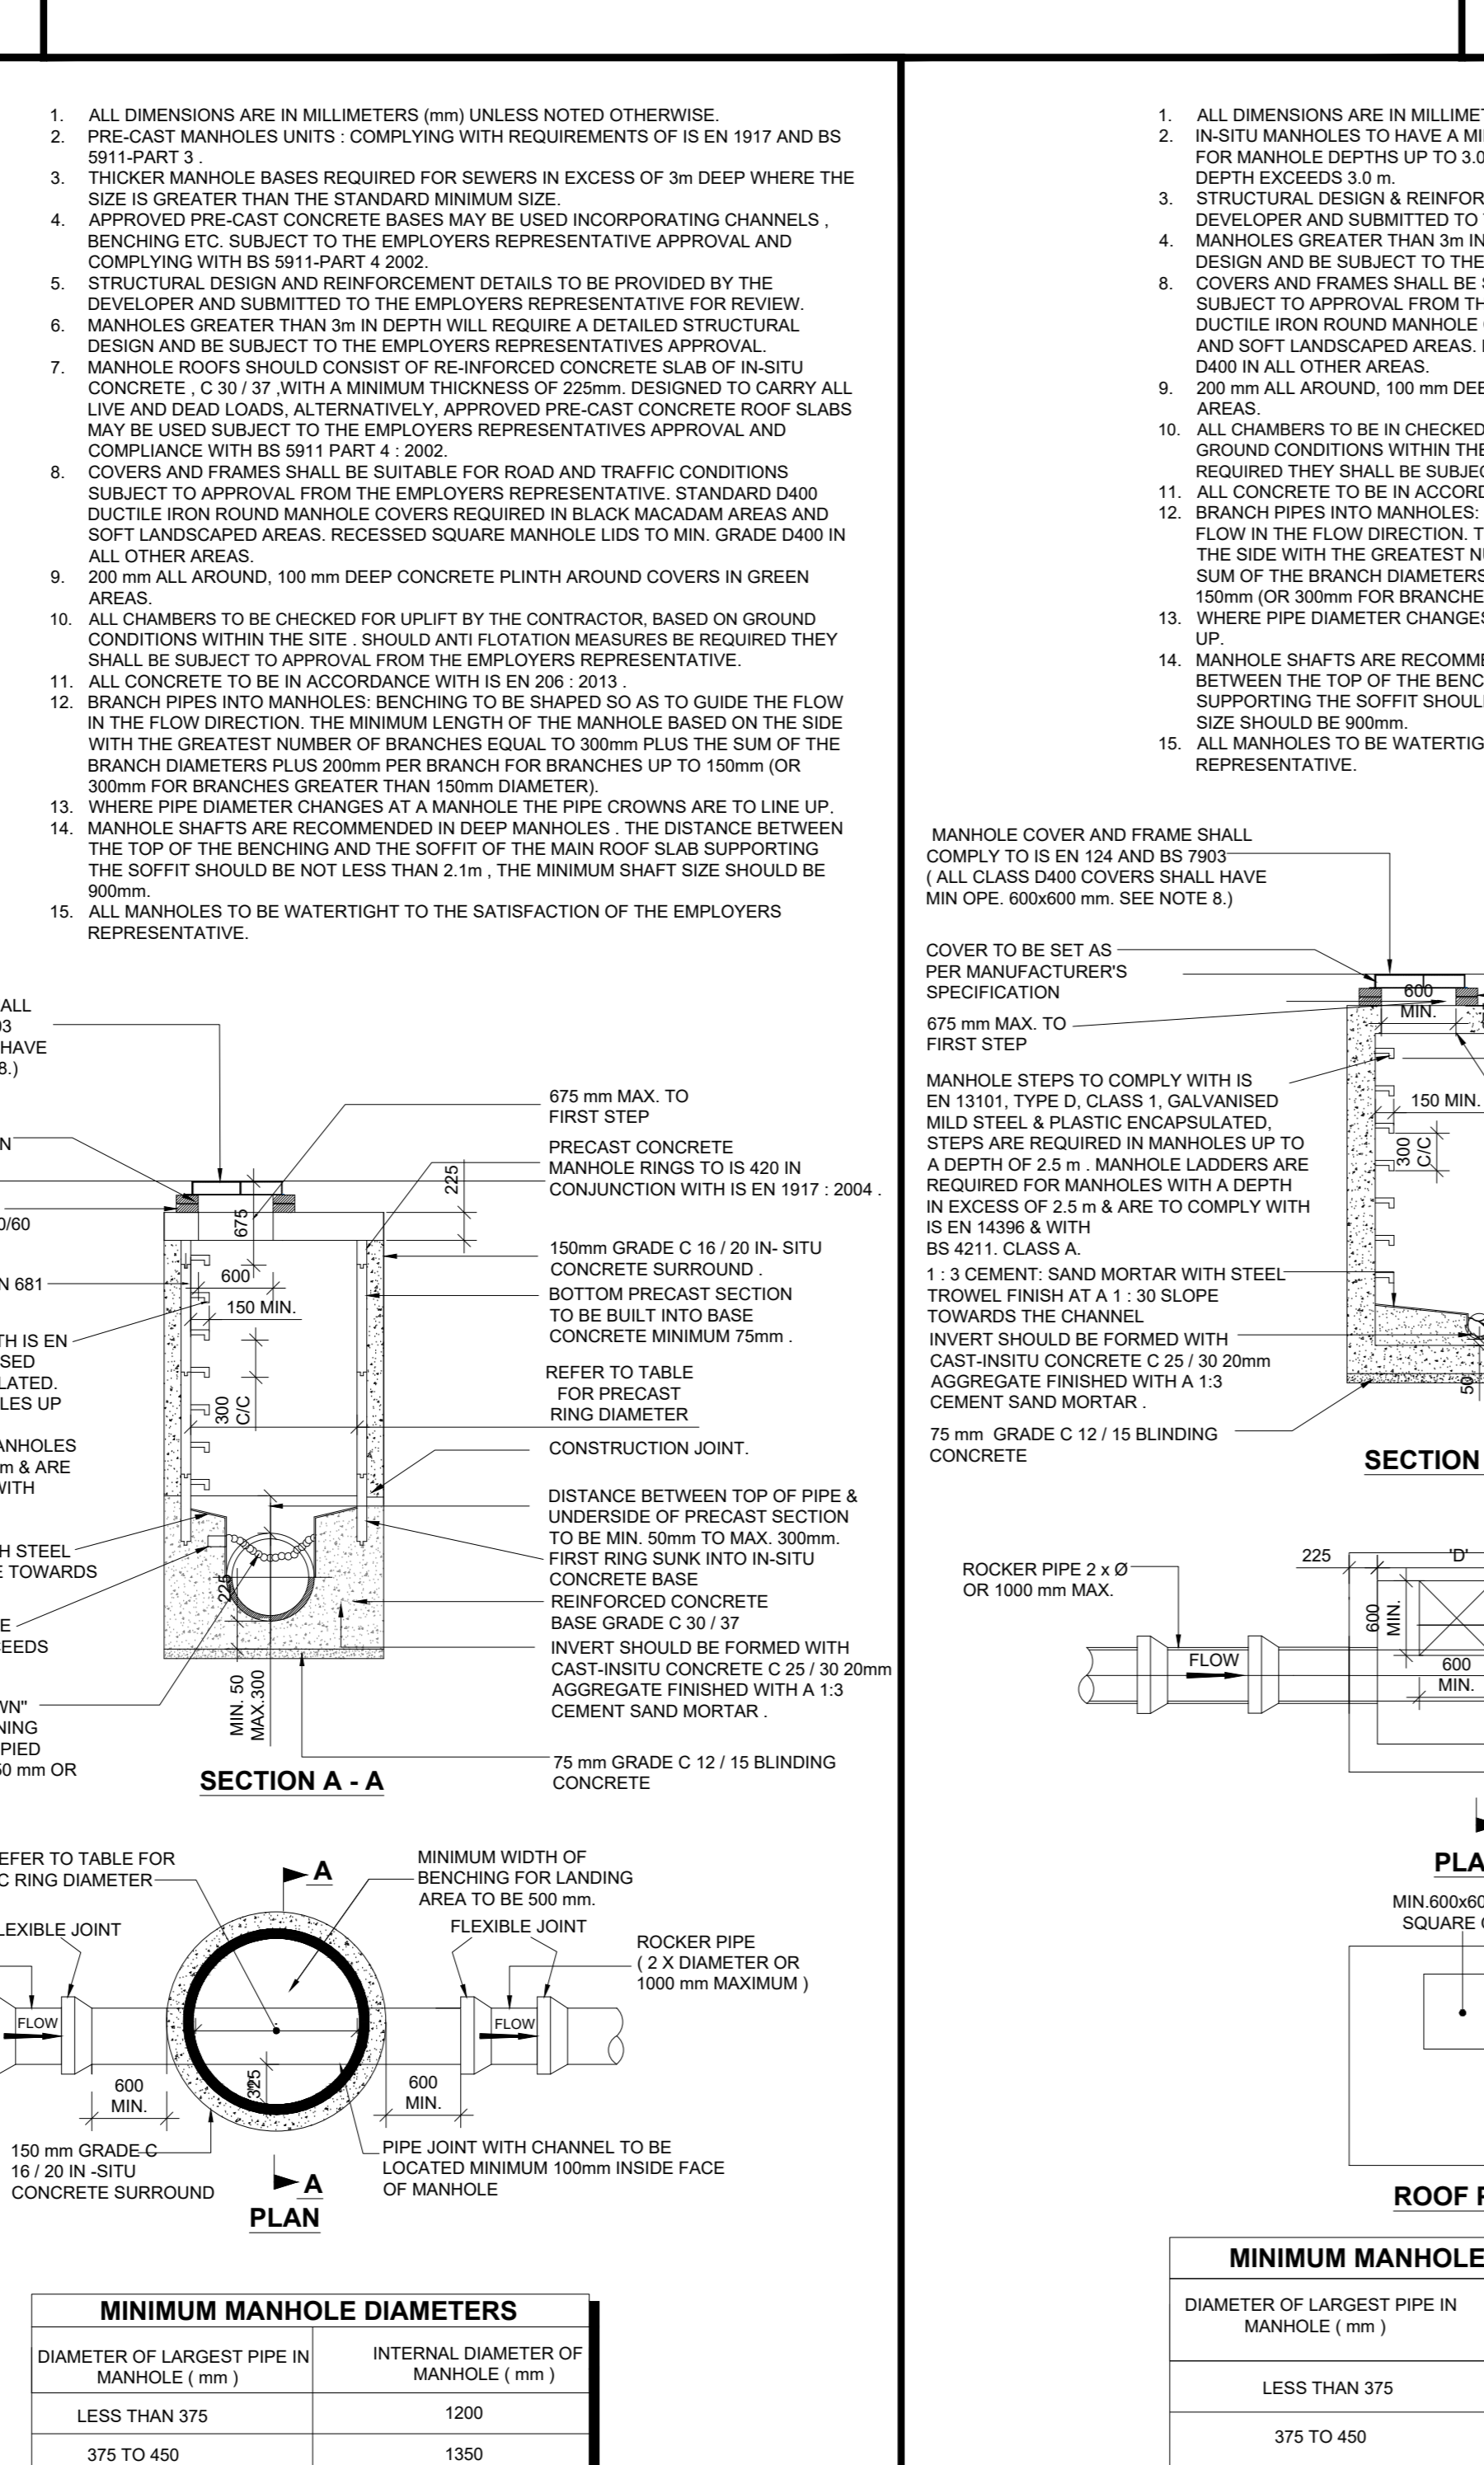

E TYPICAL SECTION THROUGH ROAD GULLY

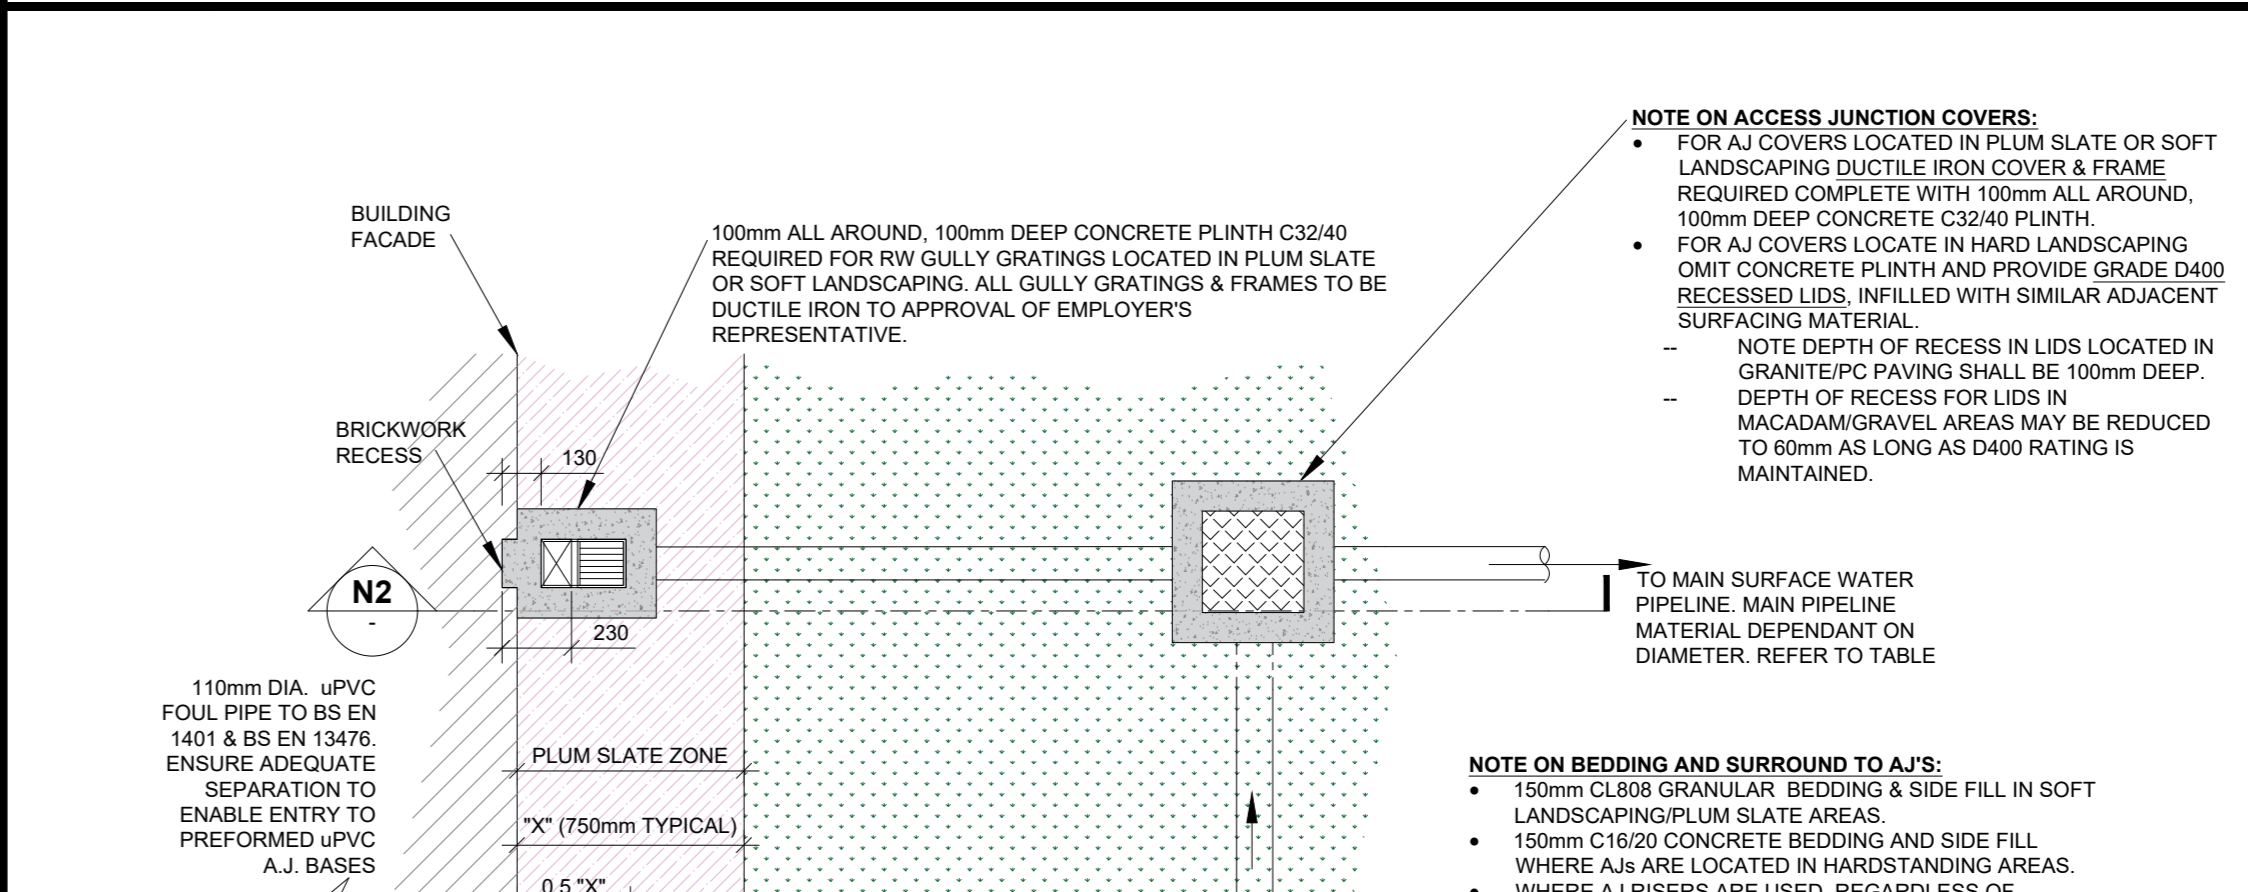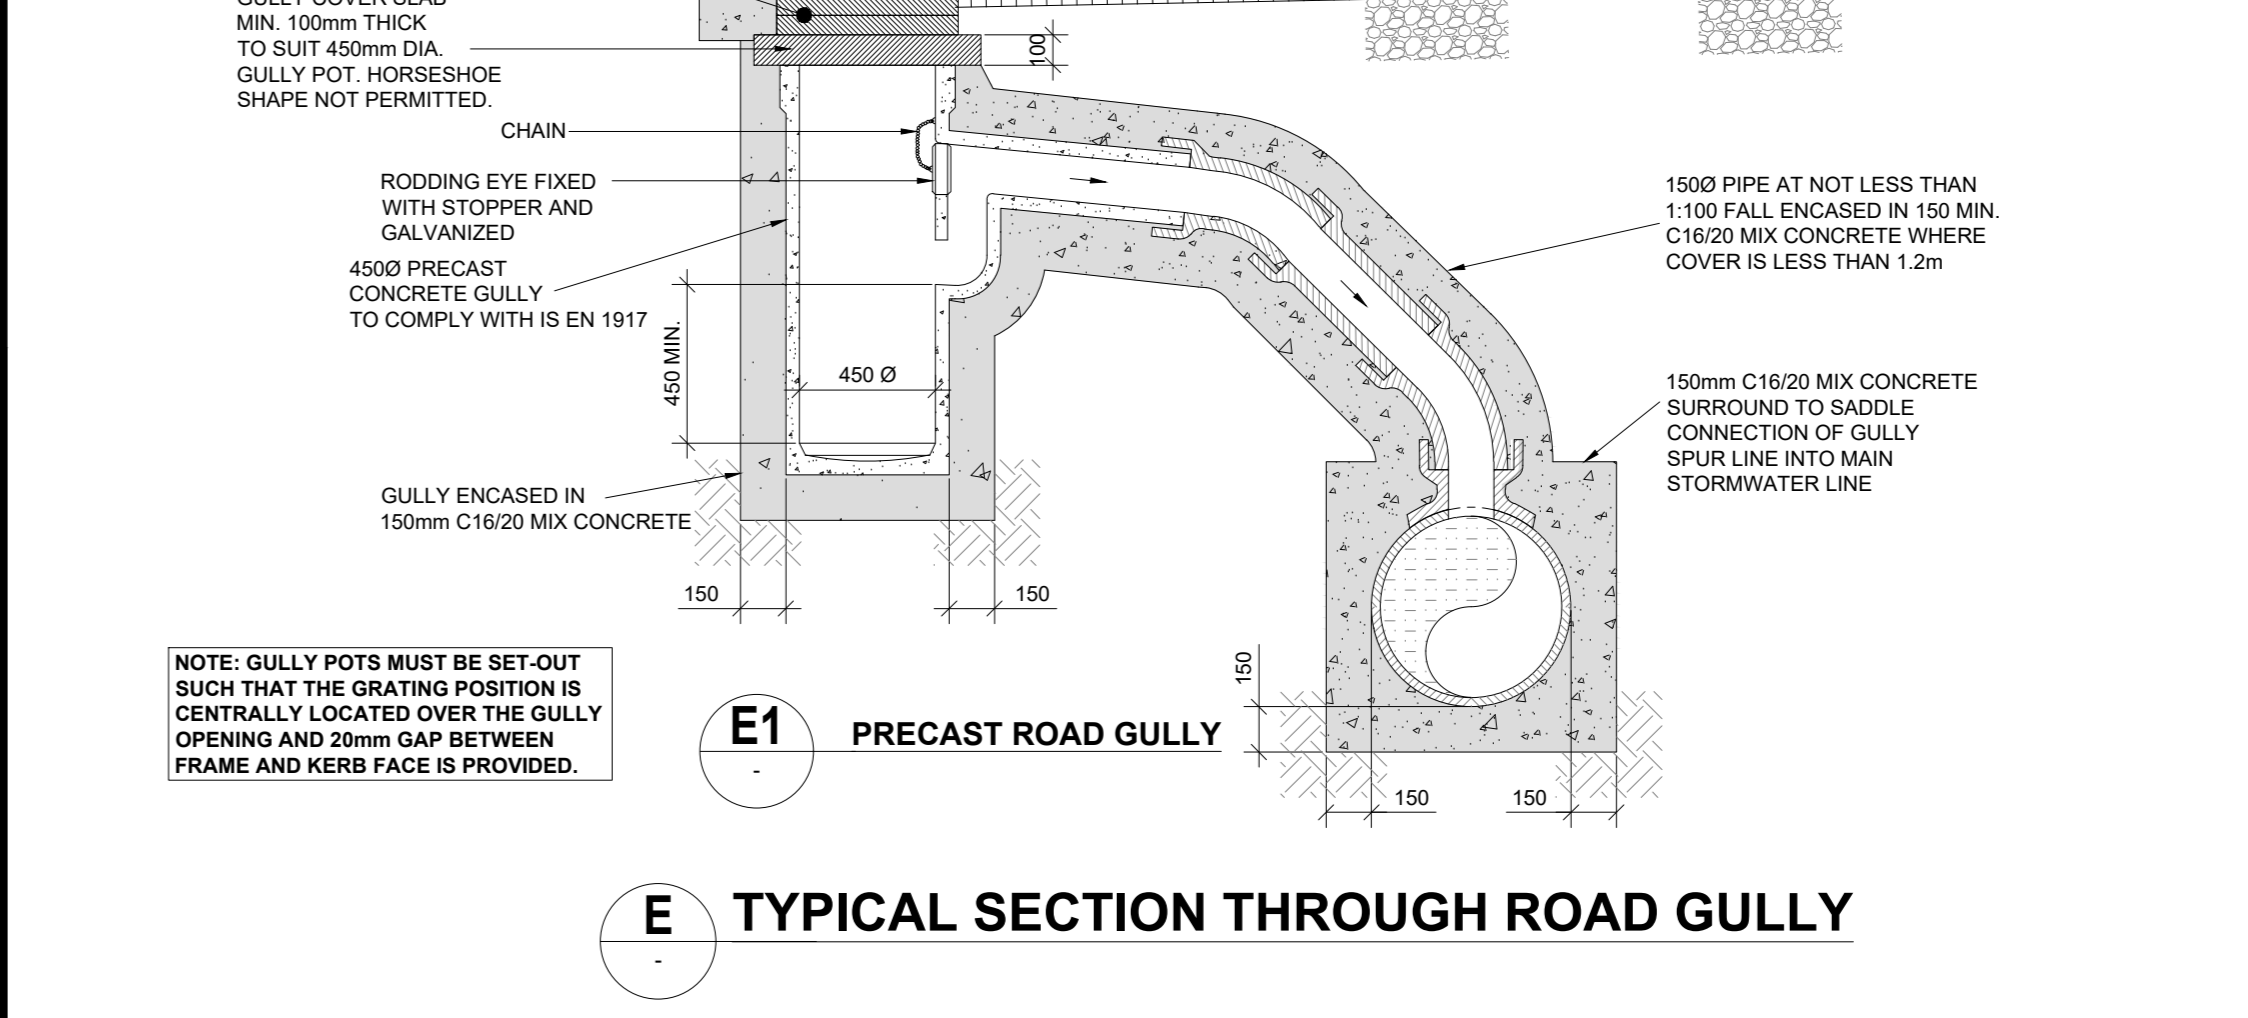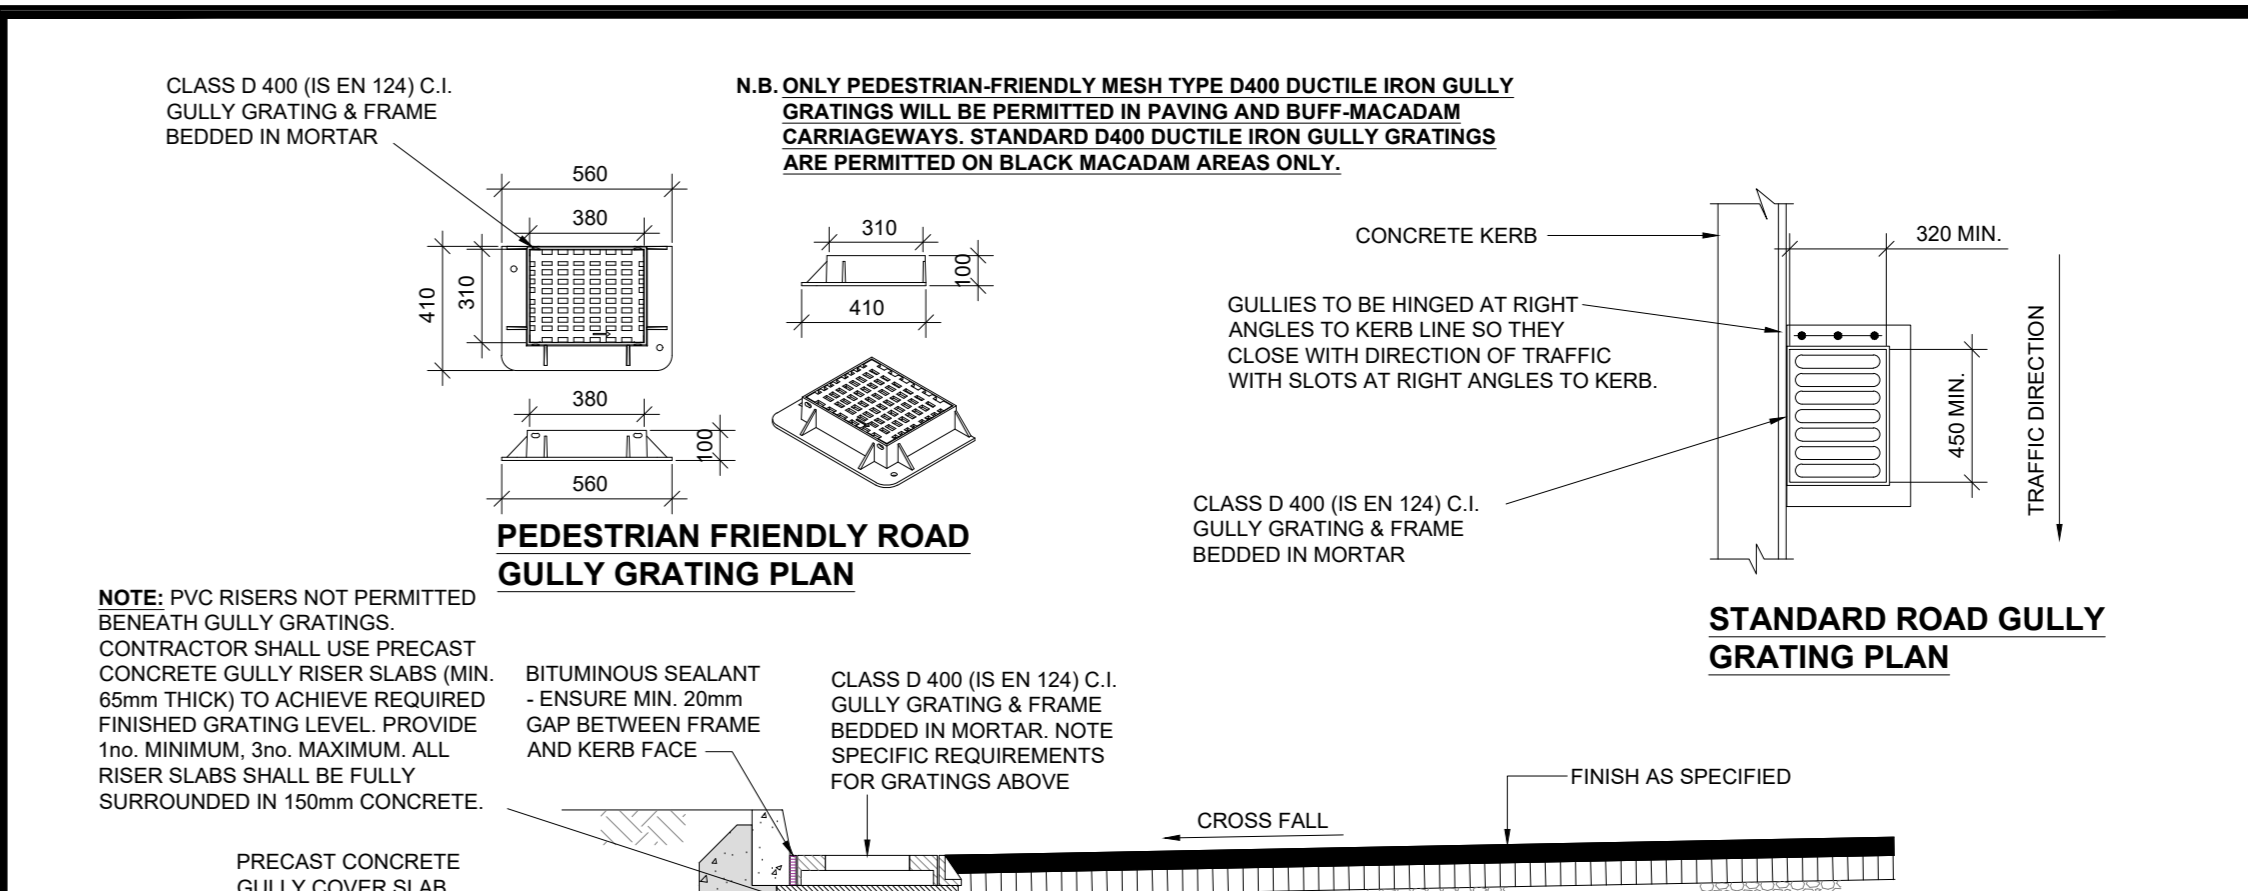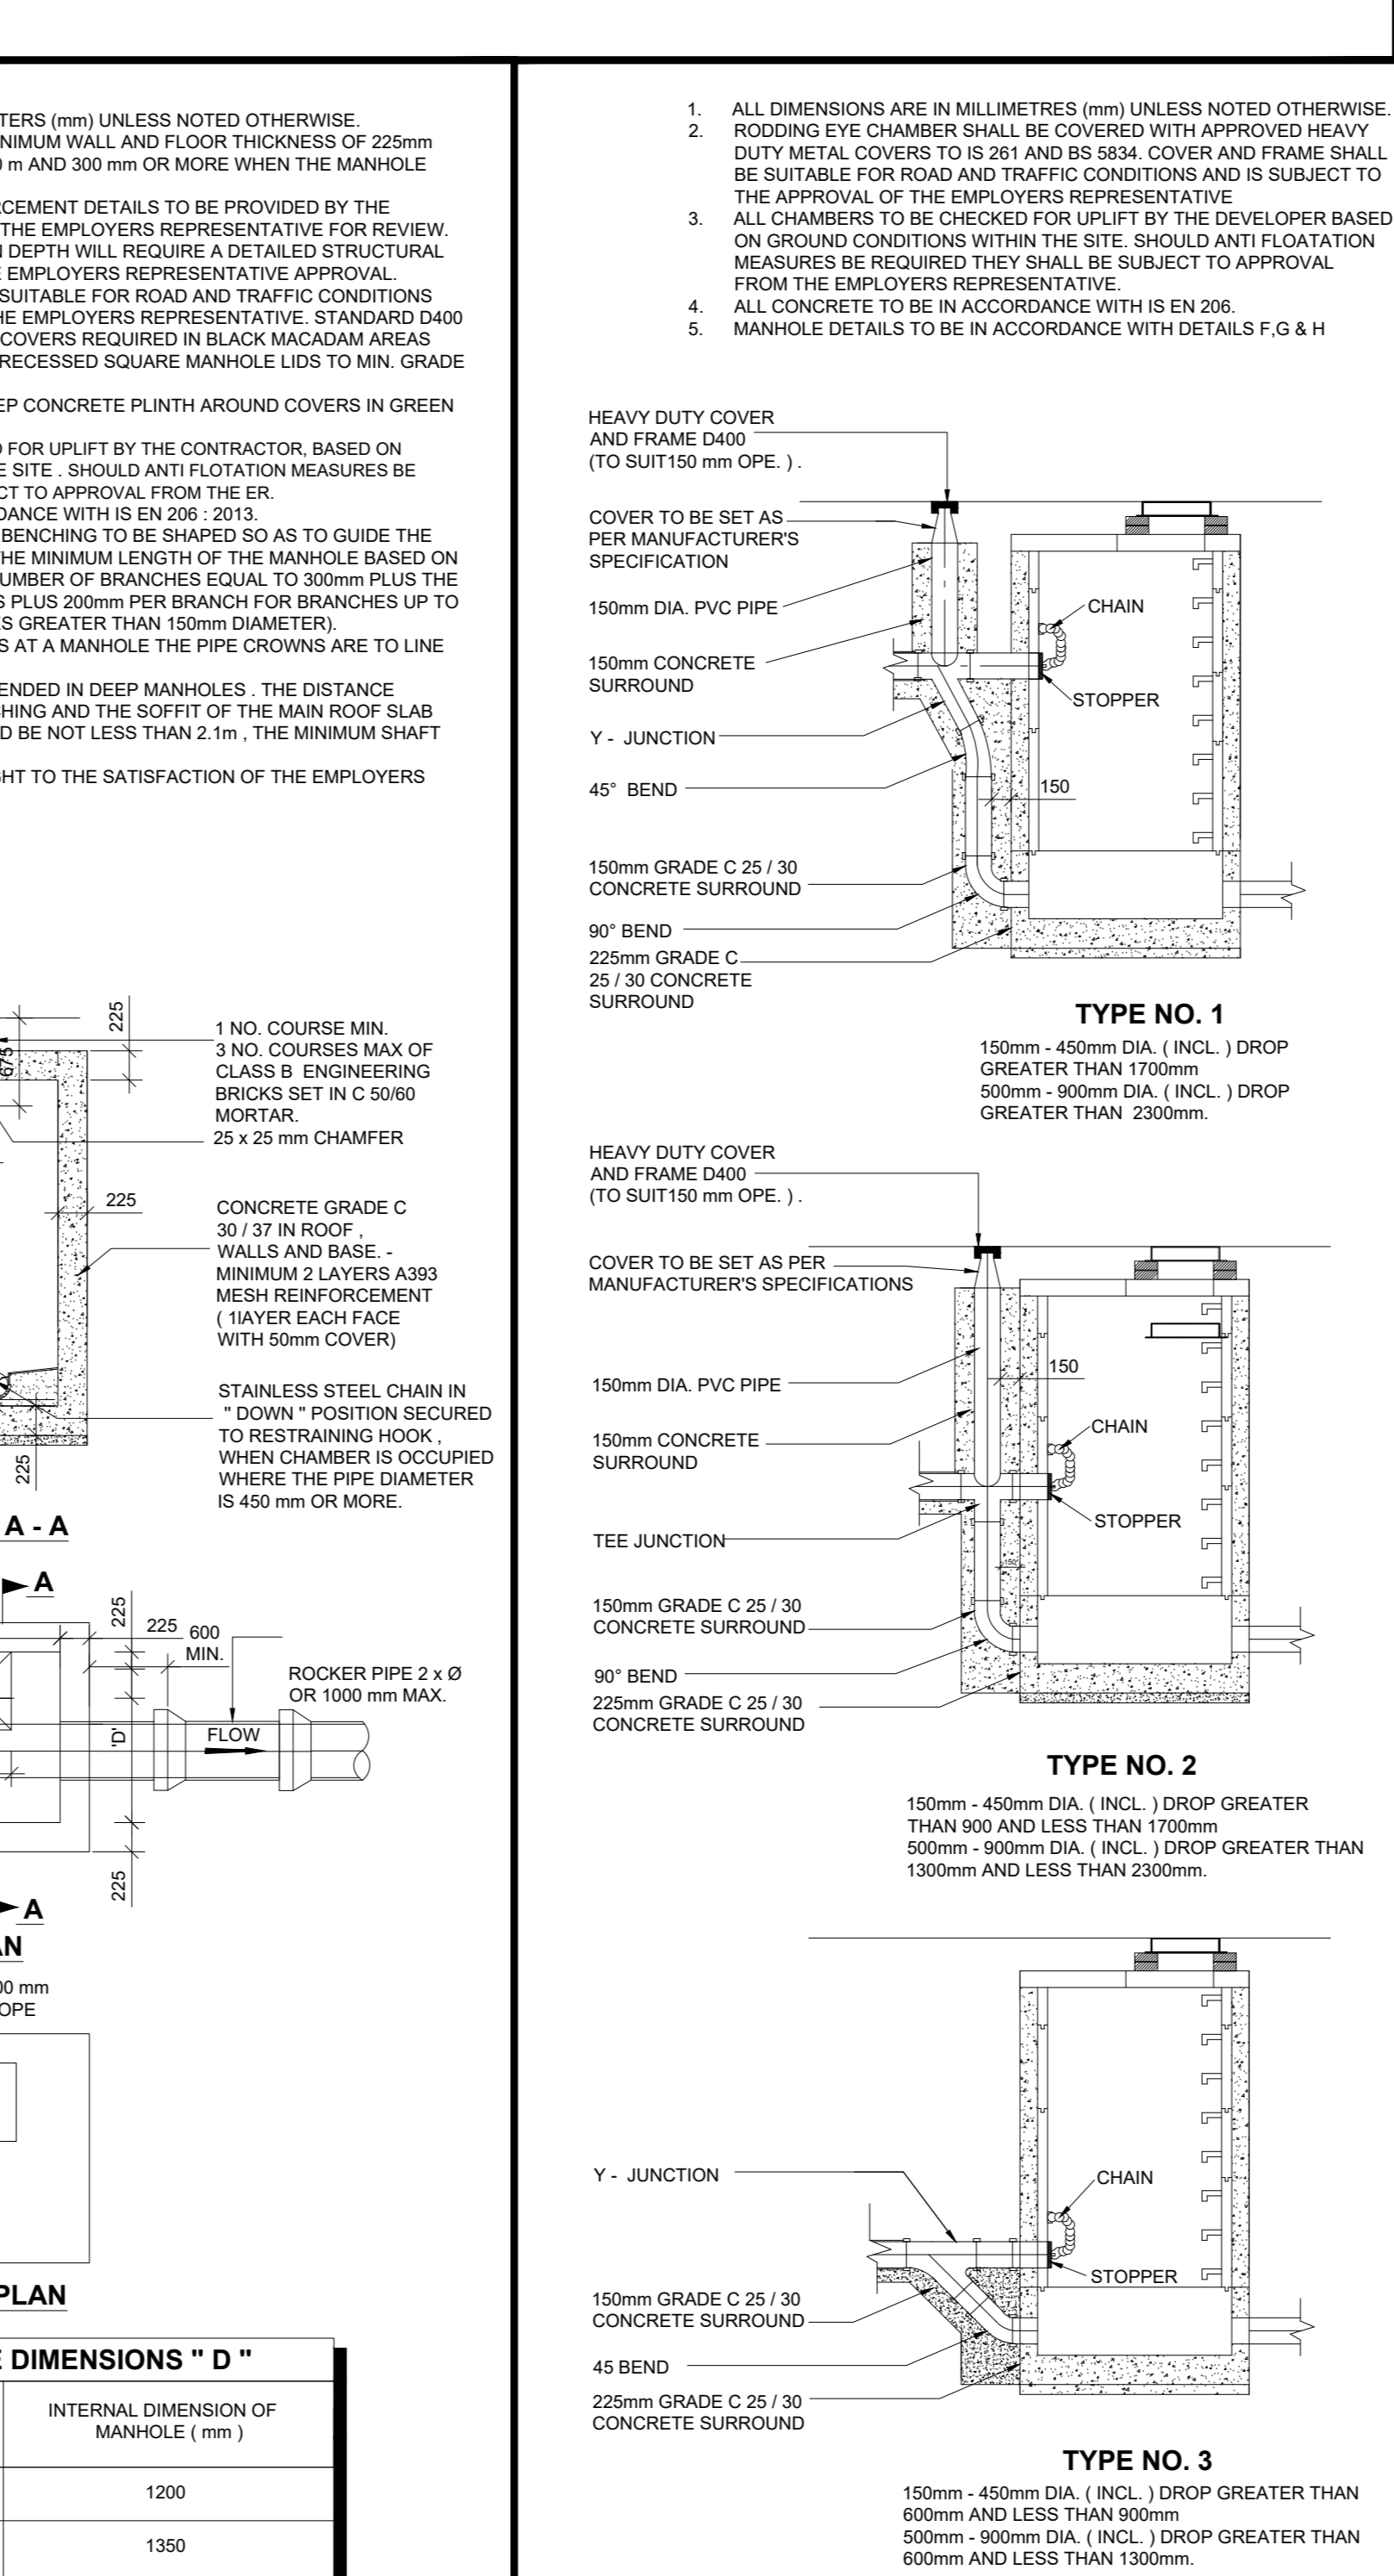

K TYPICAL SECTION THROUGH DEEP MANHOLE



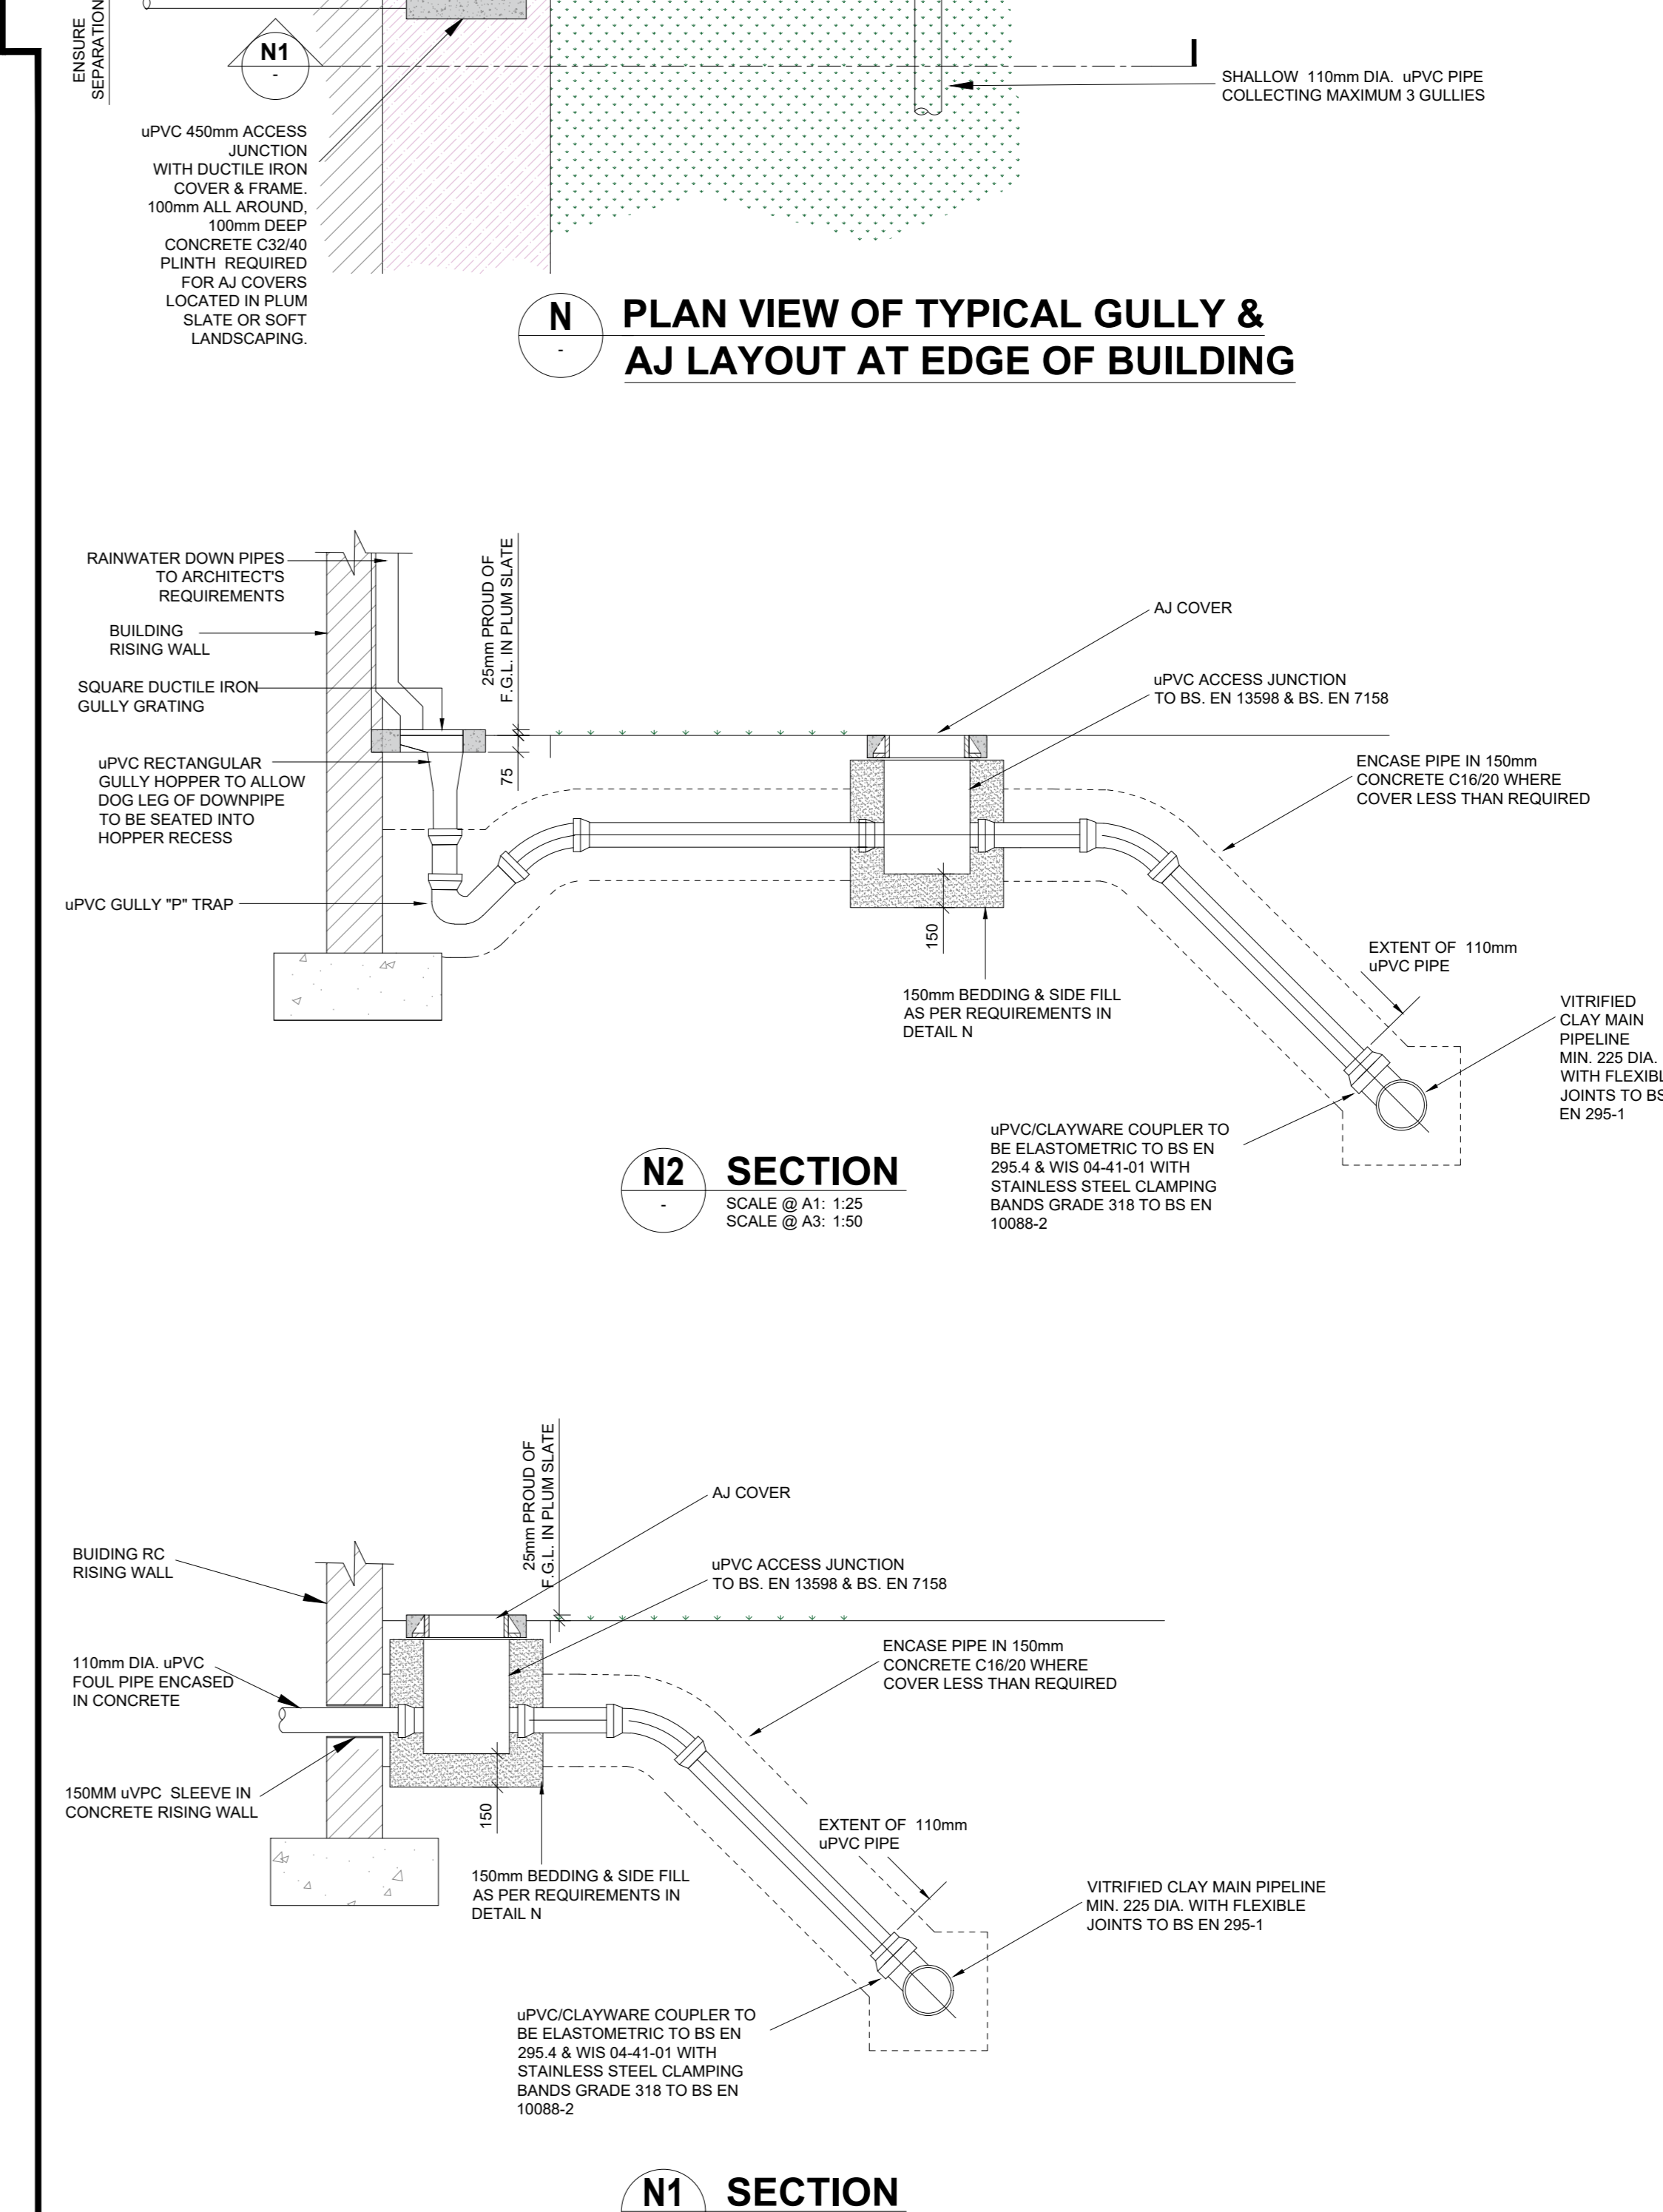


TABLE K	
MANHOLE PIPE Ø A	CHAMBER INTERNAL Ø B
225	225
300	1200
375	1200
525	1200
600	1200
750	1500
900	1500
1050	2100
1200	2100

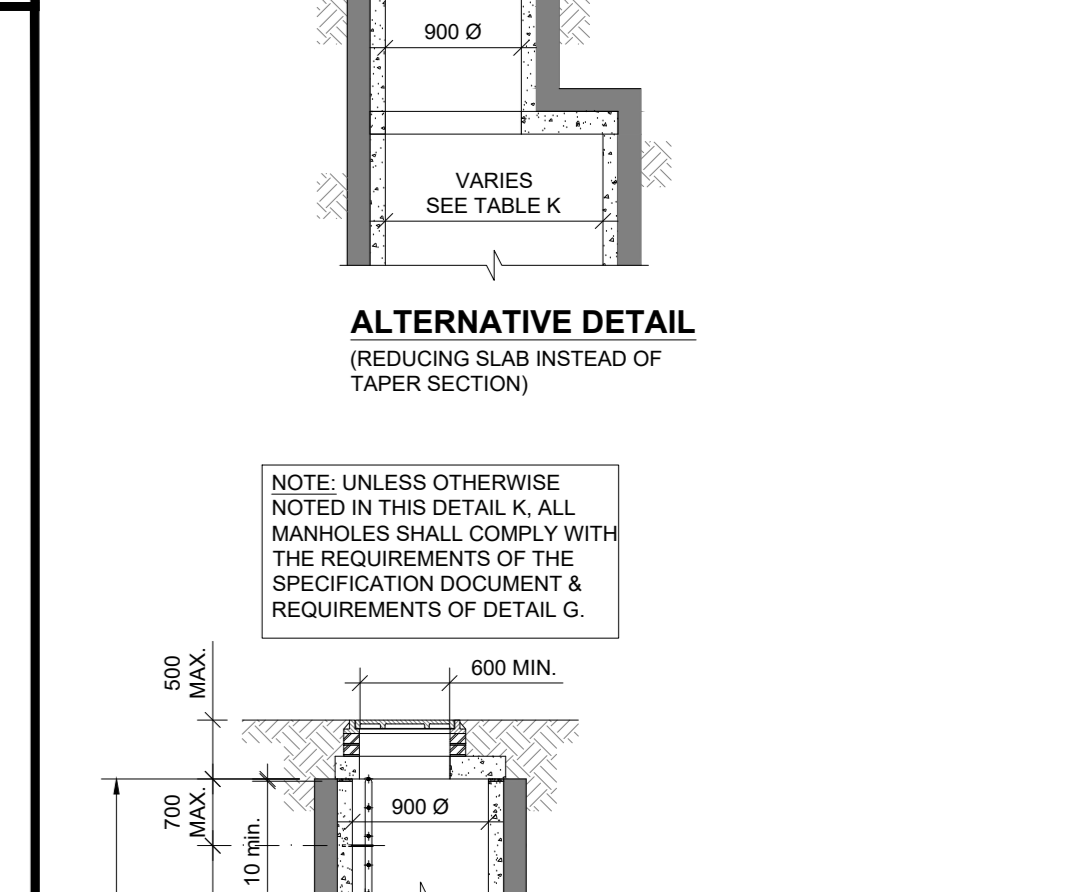

M TYPICAL SECTION THROUGH DEEP MANHOLE

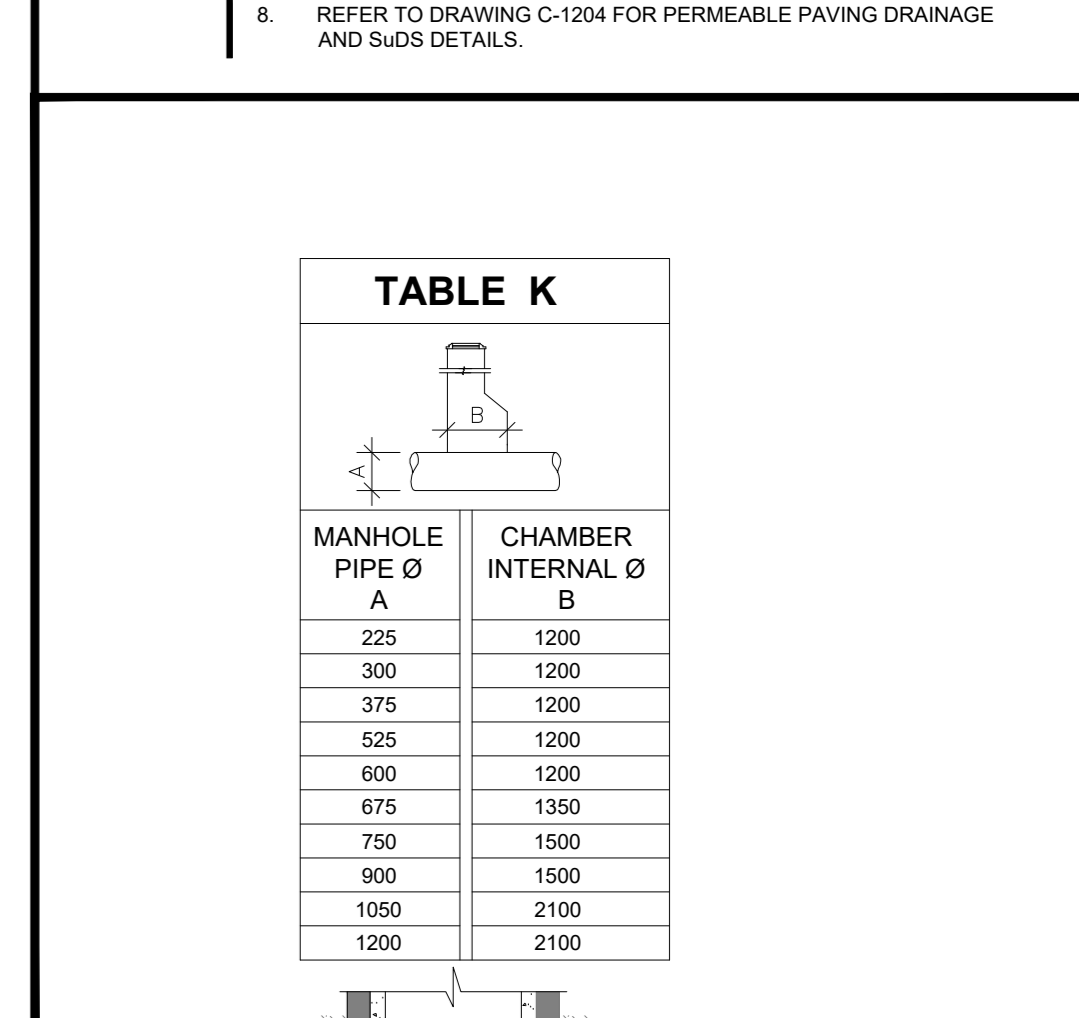