


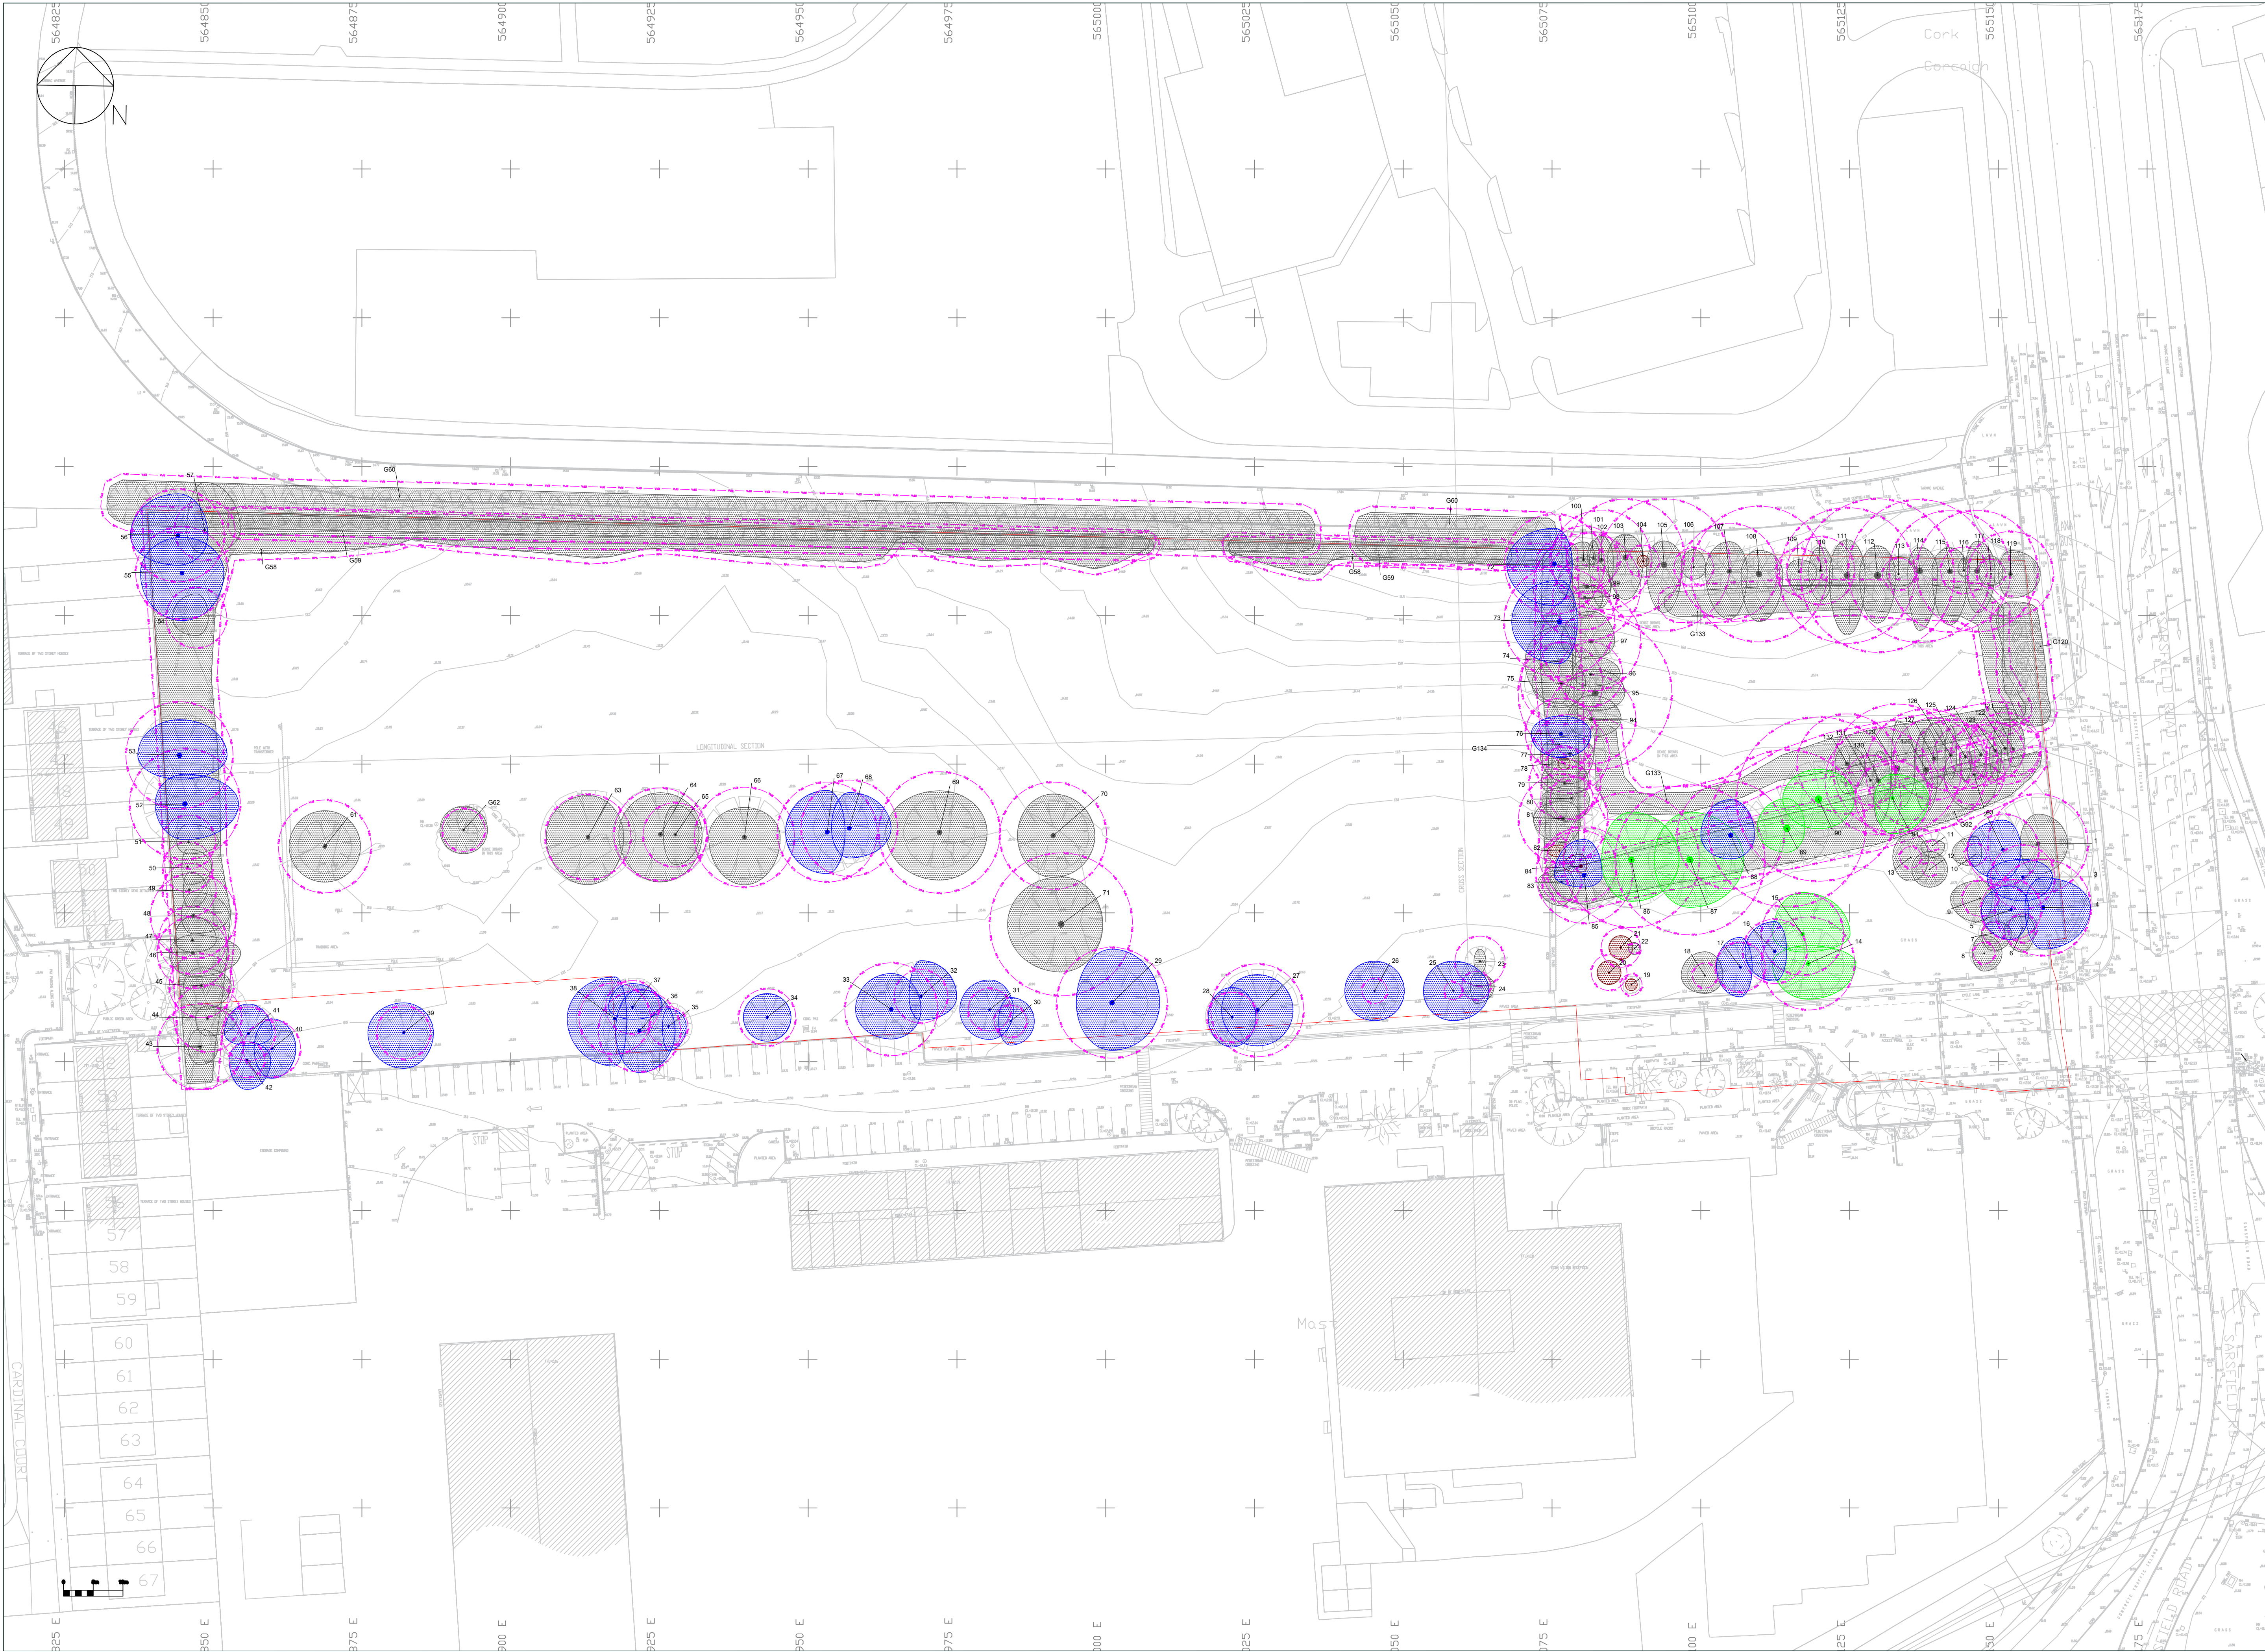

LEGEND

Category A (Tree stem and canopy spread)

Category B

Category C

Category U

Root Protection Area

Existing Layout

Site Boundary

NOTES

Purpose of Tree Survey
The tree survey has been carried out in accordance with BS5837:2012 Trees in relation to design, demolition and Construction - Recommendations

The purpose is to illustrate the constraints and opportunities posed by trees and hedgerows, to help the design team prepare a layout that is considerate of the existing canopy cover on and within influencing distance of the site.

Constraints
Tree and hedgerow positions place reliance on topographical survey. The position of trees and hedgerows not recorded on the topographical survey remains indicative.

Scale is for planning purposes only.

Plan should be read in colour and in conjunction with accompanying Tree Schedule.

BS5837 Retention Categories
The purpose of the tree categorization method is to identify the quality and value (in a non-fiscal sense) of the existing tree stock, allowing informed decisions to be made concerning which trees should be removed or retained in the event of development occurring.

Category A
Trees of high arboricultural quality and value in such condition to make a significant contribution for a minimum of 40 years.

Category B
Trees of moderate arboricultural quality and value in such condition to make a substantial contribution for a minimum of 20 years.

Category C
Trees of low arboricultural quality and value currently in adequate condition and able to remain until new planting is established with a minimum useful life expectancy of 10 years, or trees with a stem diameter of <150mm.

Category U
Trees in poor physiological or structural condition that cannot realistically be retained in the context of current land use for longer than 10 years.

Date	Details of Change	By	Version
10.10.2023	Original	JM	v1

Tree Constraints Plan

PROJECT / SITE

Wilton ESB, Cork

CLIENT

Land Development Agency

DRAWING REF.

23-417-02

REVISION

Version 1

DATE

24.10.2023

SCALE

1:500@A1

DRAWN BY

JM

CHECKED BY

JL

The drawing and its contents are the property of John Morris Arboricultural Consultancy and must not be copied, reproduced or used without the consent of JMC.

John Morris Arboricultural Consultancy Ltd
Executive Suite, Riverside Court, Lifford Park, Dublin, D11 2D6
Email: info@johnmorris.ie | Mobile: +353 (0) 7633 763 467
Web: www.johnmorris.ie